

CONSULTANT

OWNER/CLIENT



CALIFORNIA STATE UNIVERSITY,  
CHICO  
400 West First Street  
Chico, California 95929-0018  
(530) 898-5910

**CSU CHICO  
UNIVERSITY  
CENTER  
LANDSCAPE  
PROJECT**

(PHASE 1 & 2)

KEY PLAN

AGENCY APPROVAL

REVISIONS


SHEET TITLE

**SITE PLAN**

DATE: 11.17.2009 ANOVA JOB NO: 09-034.1  
ARCHITECT: SHEET



**A1.1**

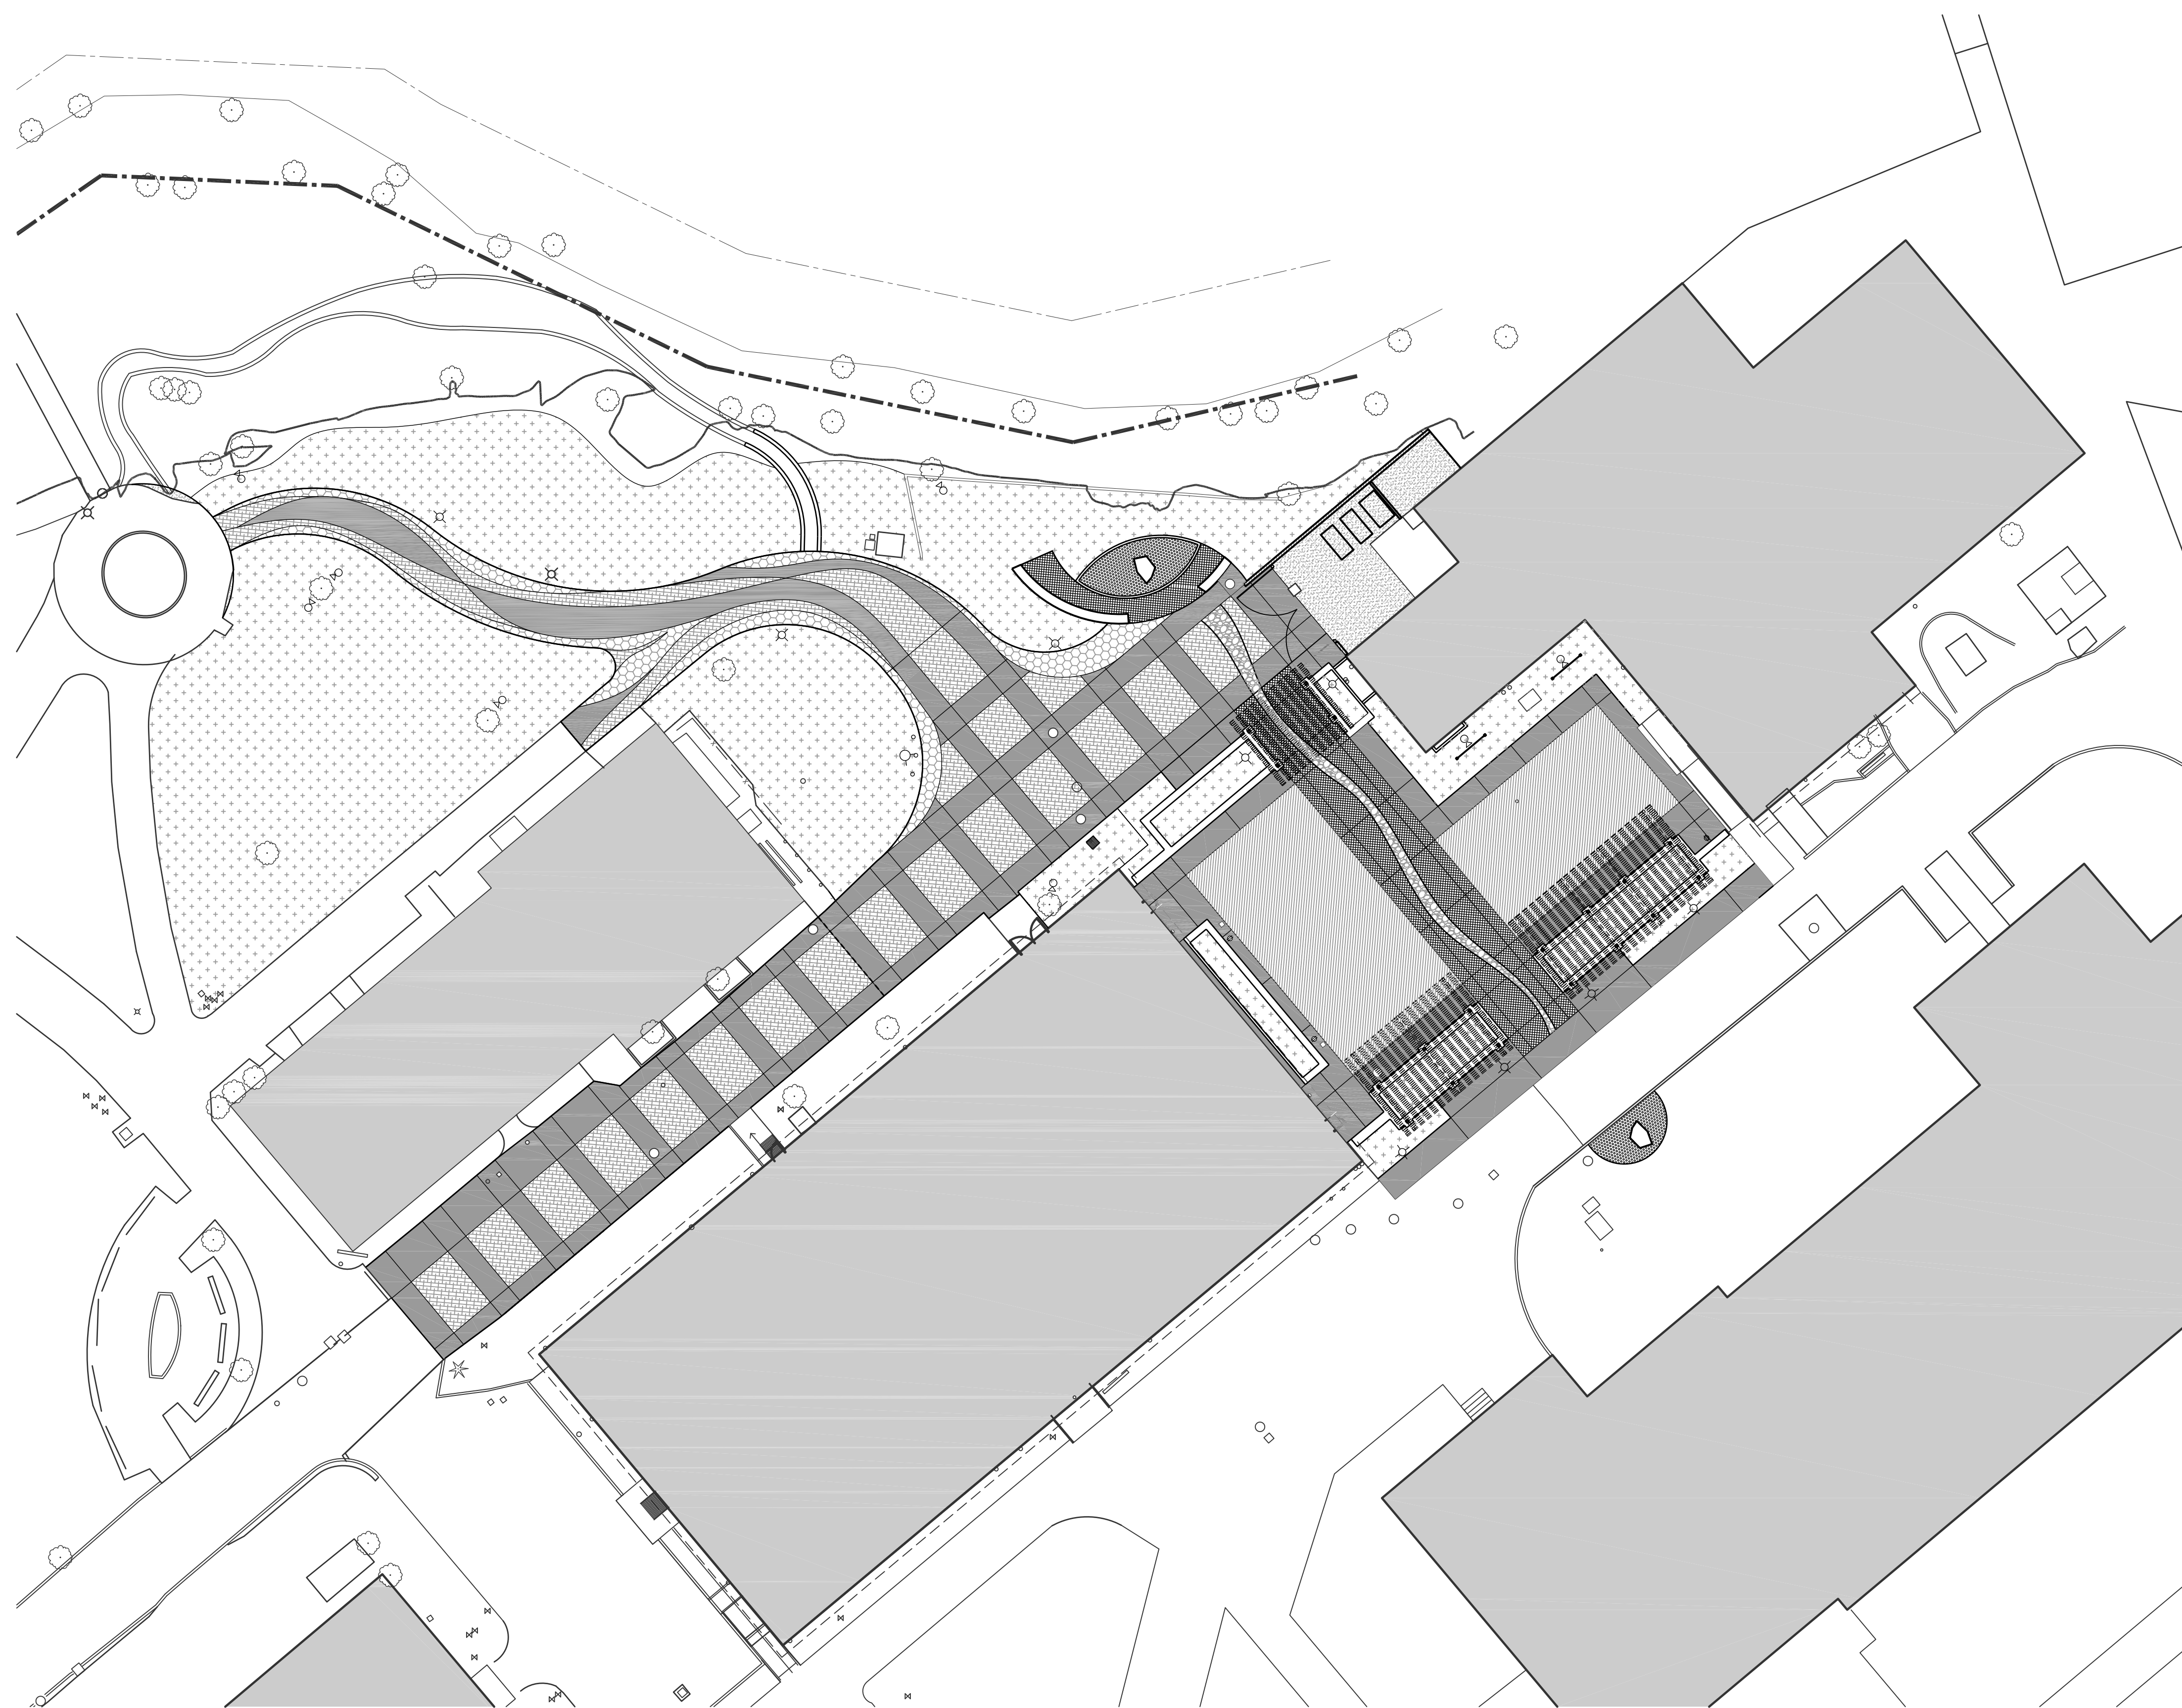

**LEGEND**

- BRICK PAVERS
- INTEGRAL COLOR CONCRETE PAVING (COLOR 1)
- INTEGRAL COLOR CONCRETE PAVING (COLOR 2)
- INTEGRAL COLOR CONCRETE PAVING (COLOR 3)
- CONC PAVING WITH RIVER ROCK
- CONC PAVING WITH RIVER ROCK/BLUE GLASS AGGREGATE
- RIVER ROCK BASE FOR FOCAL FEATURE
- LANDSCAPING
- CONCRETE
- SEAT WALL
- CMU ENCLOSURE
- SITE LIGHT
- EXISTING SITE LIGHT UPDATED
- EXISTING SITE DRAIN
- UP LIGHT AT TREE

**1 SITE PLAN**  
A1.1 1" = 20'-0"

