


MATCH LINE  
SEE SHEET 2 OF 3

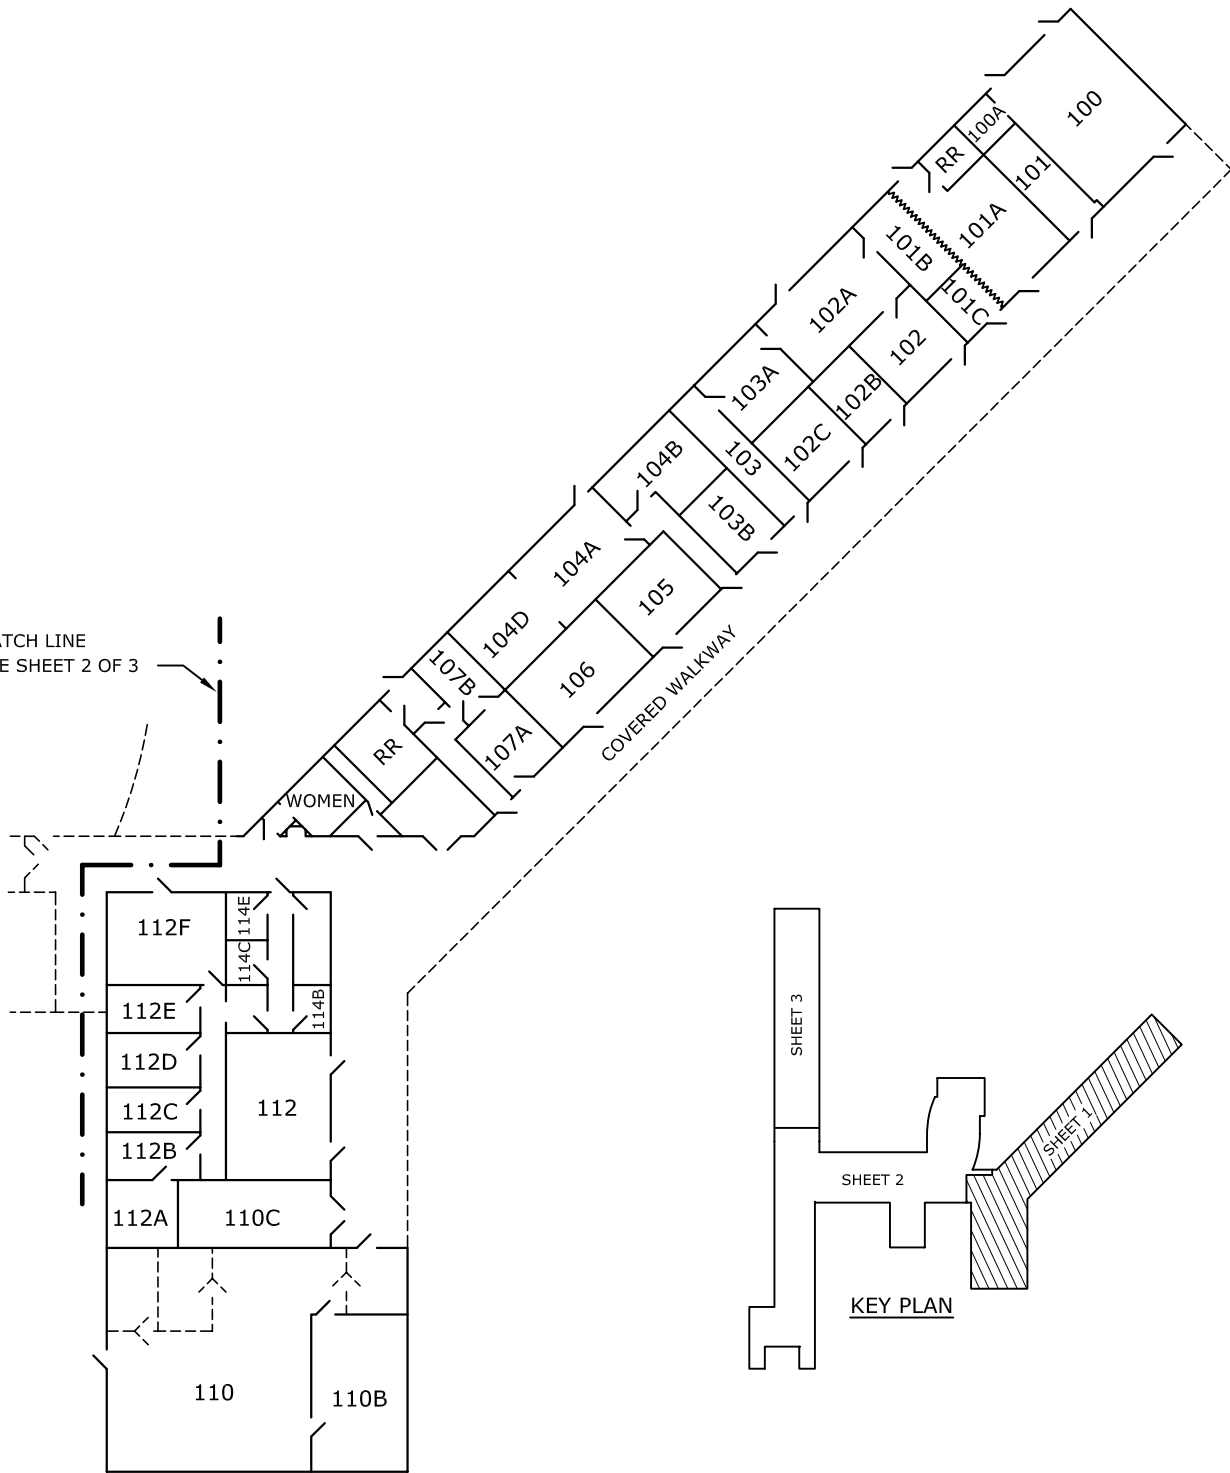

Scale: 1"=30'

CALIFORNIA STATE UNIVERSITY, CHICO Facilities Management & Services	DATE 7/14/08	AYMER J. HAMILTON PARTIAL FLOOR PLAN	SHEET	BLDG. NO.
	ACAD FILE AJH-1		1 OF 3	2