



THIRD FLOOR PLAN

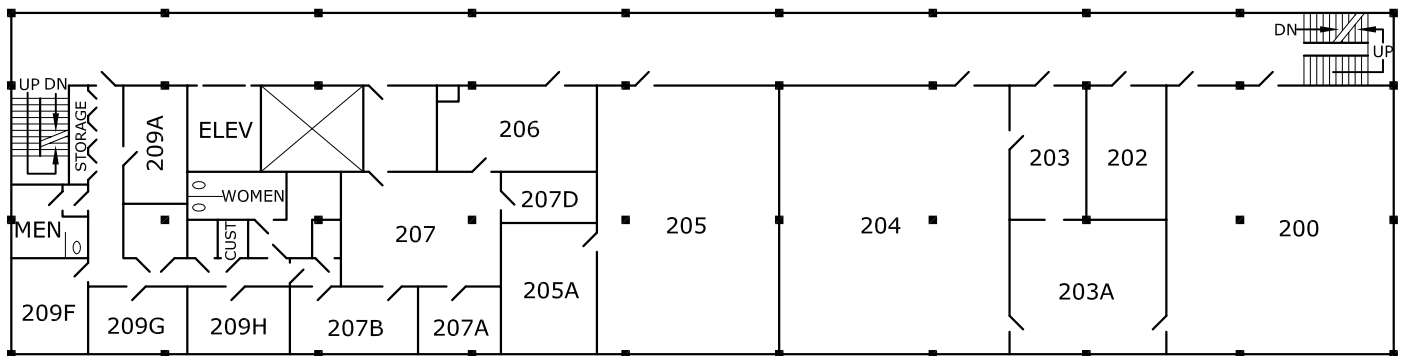

SECOND FLOOR PLAN

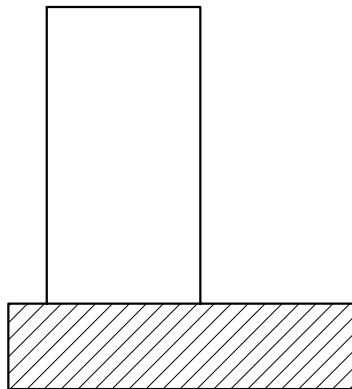

KEY PLAN



Scale: 1"=30'

CALIFORNIA STATE UNIVERSITY, CHICO Facilities Management & Services	DATE 7/25/08	LANGDON HALL 2ND and 3RD FLOOR PLANS	SHEET	BLDG. NO.
	ACAD FILE LANG-2		3 OF 3	28