
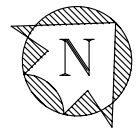


LANGDON
ENGINEERING
CENTER

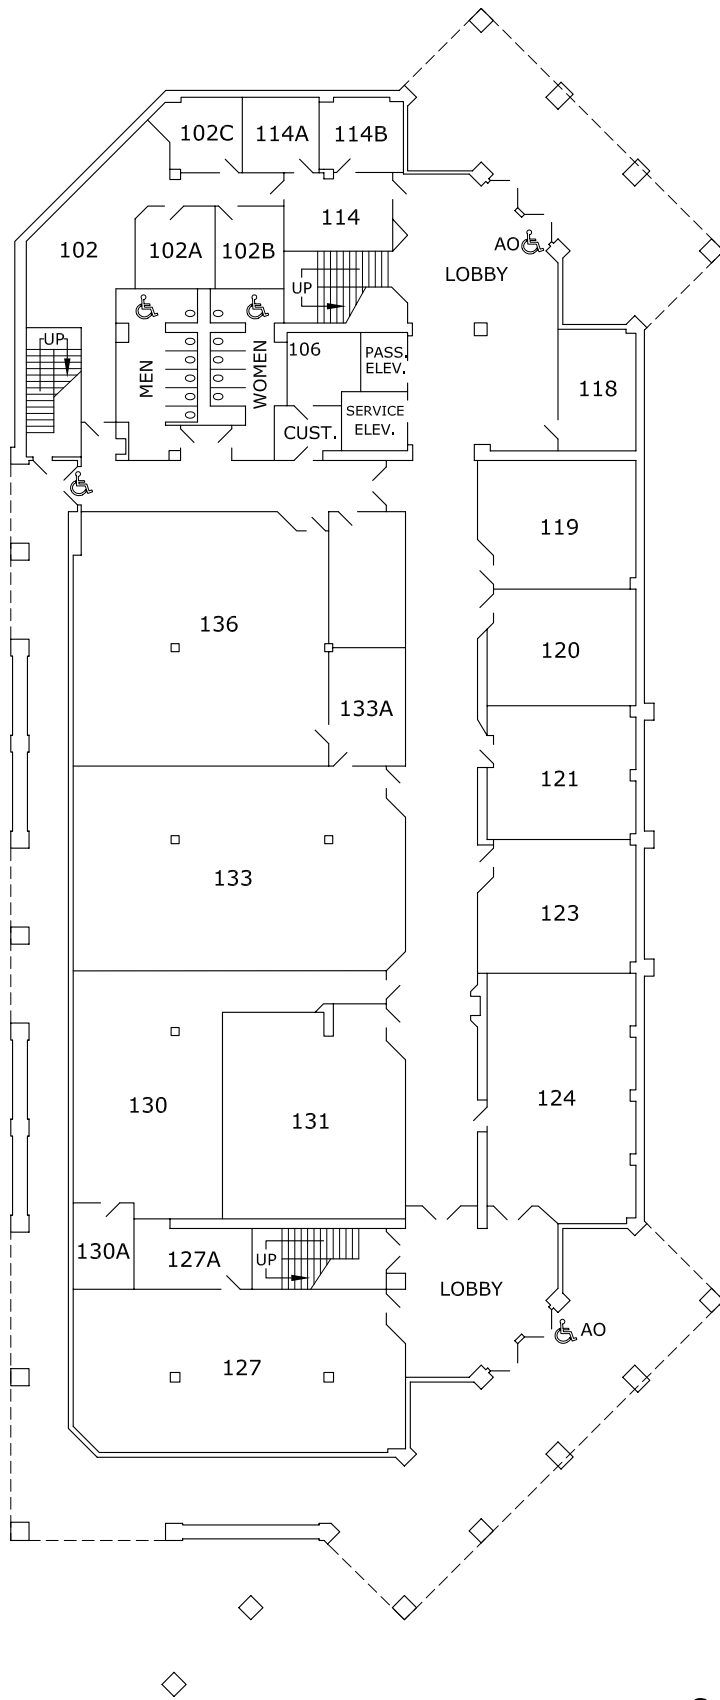

Scale: 1"=30'

CALIFORNIA STATE UNIVERSITY, CHICO
Facilities Management & Services

DATE 8/5/08
ACAD FILE OCON-1

O'CONNELL
TECHNOLOGY CENTER
1ST FLOOR PLAN

SHEET	BLDG. NO.
1	95
OF	& 95A
4	