


CSU CHICO STUDENT HOUSING EXPANSION + RESIDENTIAL DINING CENTER PHASE I

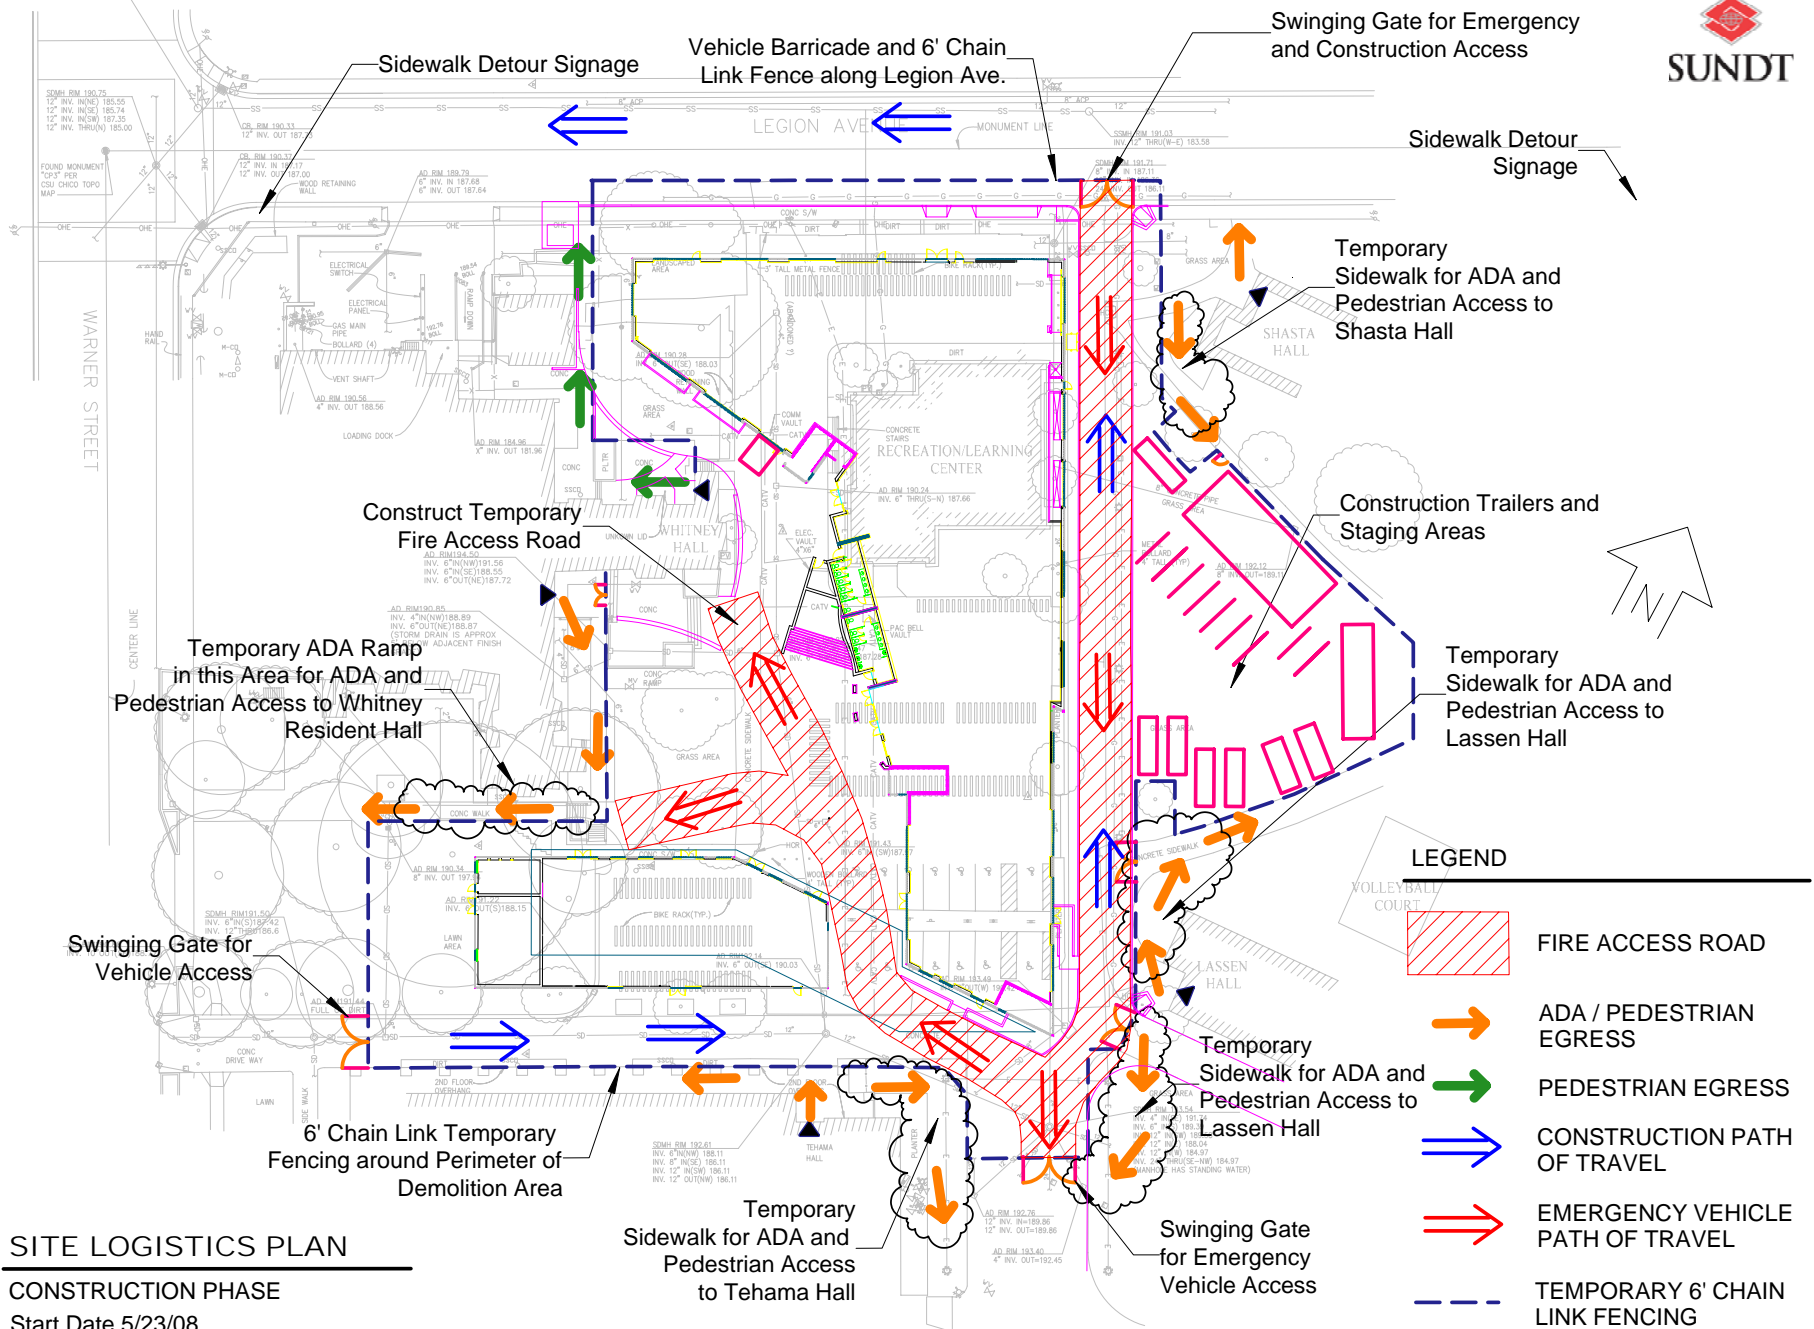

SITE LOGISTICS PLAN
CONSTRUCTION PHASE
 Start Date 5/23/08

LEGEND	
	FIRE ACCESS ROAD
	ADA / PEDESTRIAN EGRESS
	PEDESTRIAN EGRESS
	CONSTRUCTION PATH OF TRAVEL
	EMERGENCY VEHICLE PATH OF TRAVEL
	TEMPORARY 6' CHAIN LINK FENCING