


# CSU CHICO STUDENT HOUSING EXPANSION + RESIDENTIAL DINING CENTER PHASE I


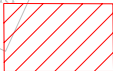




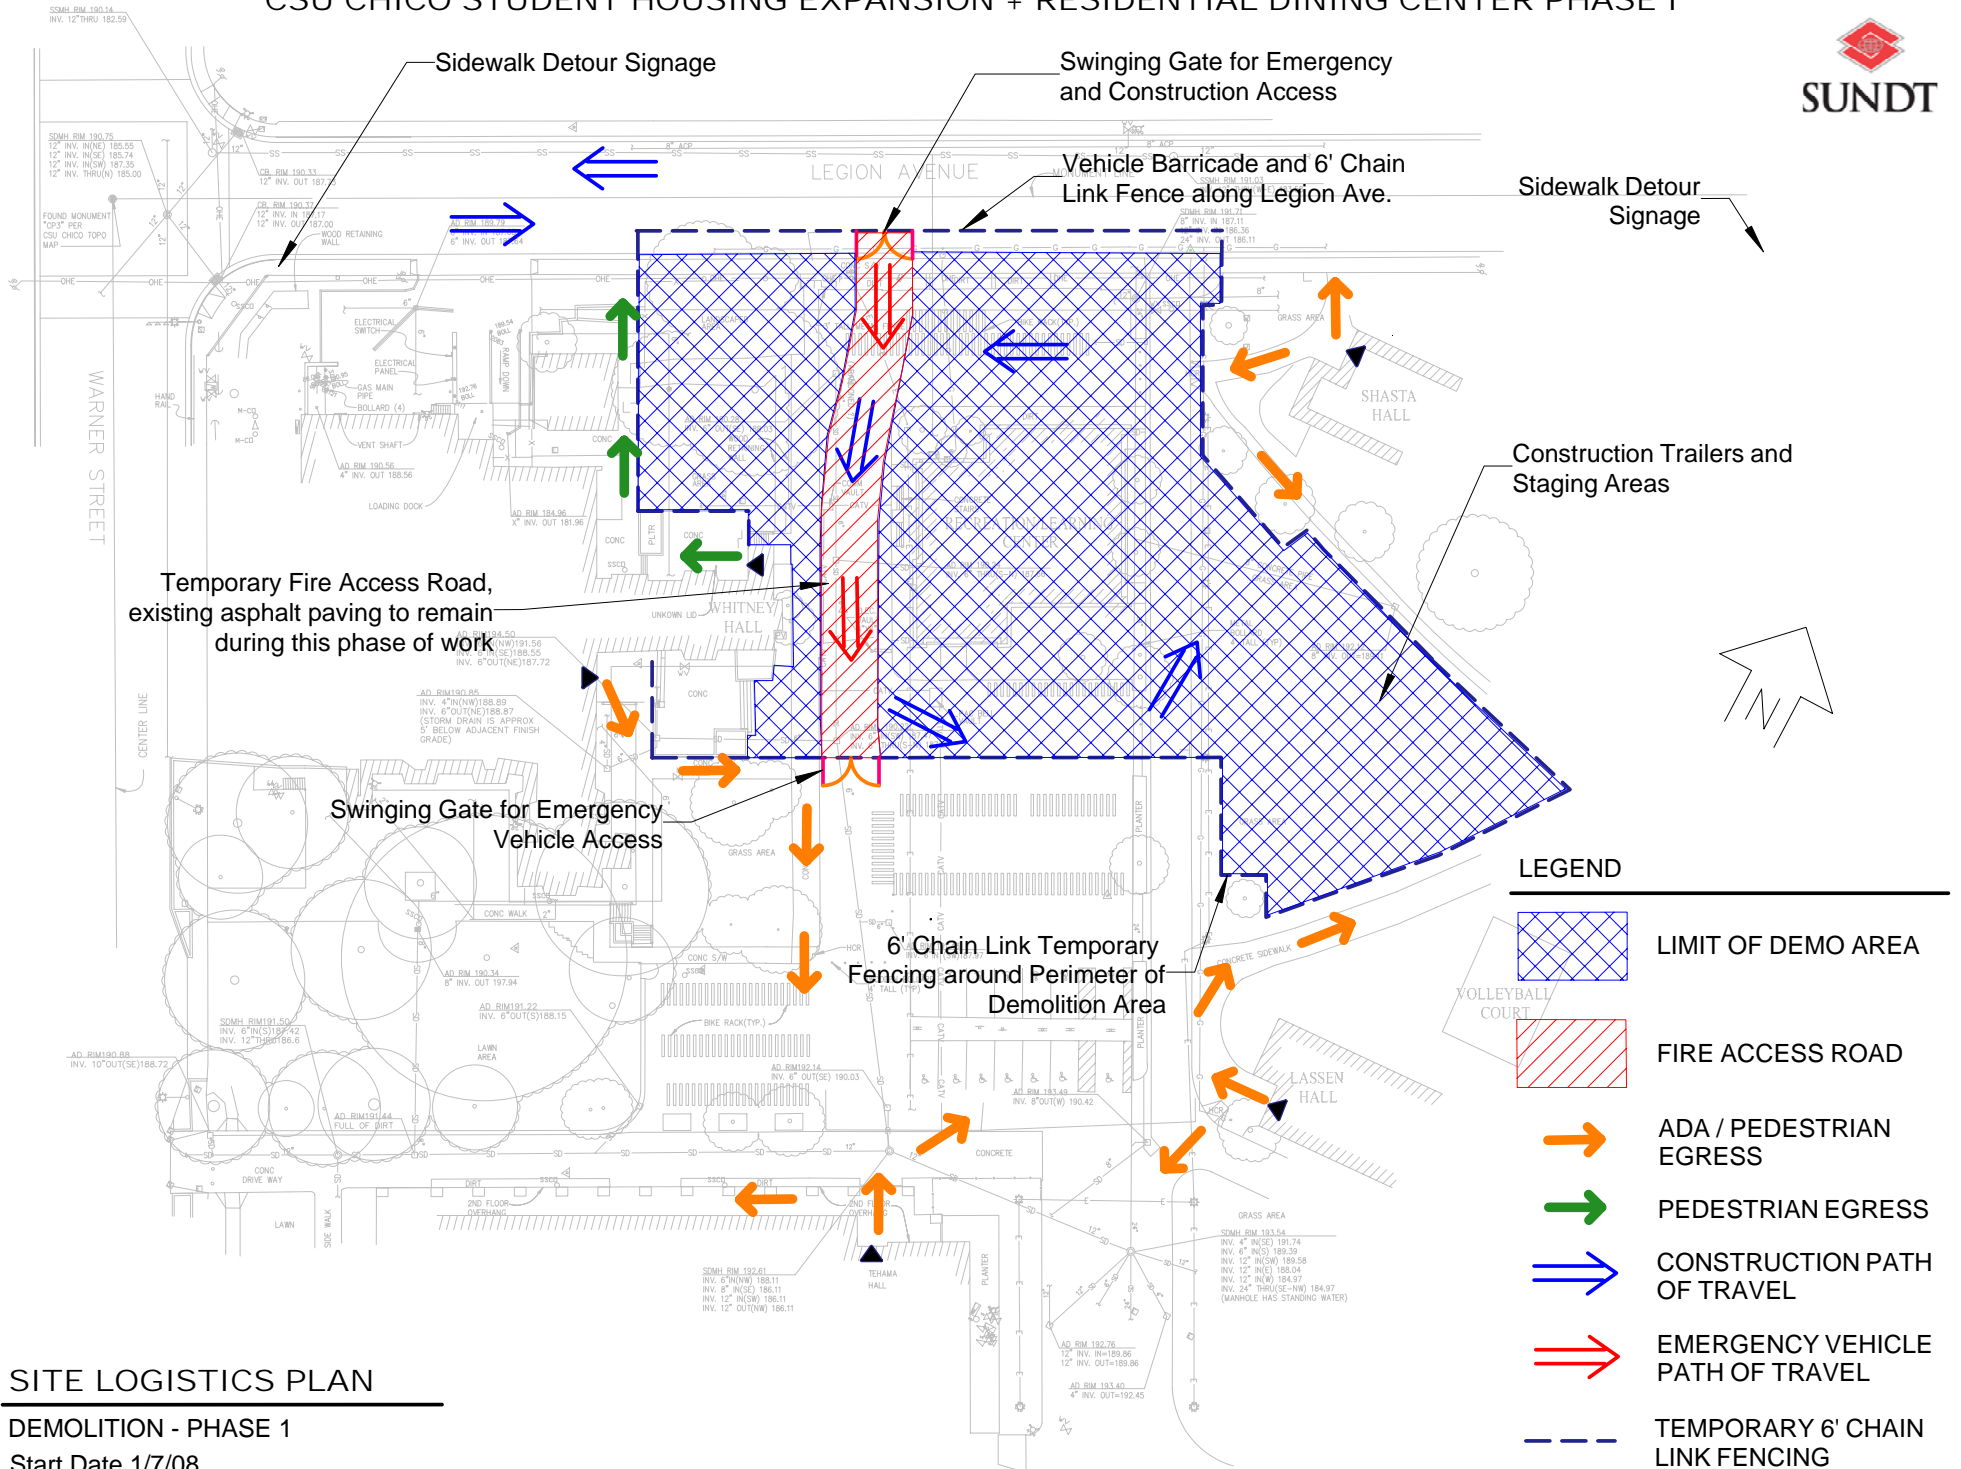


## SITE LOGISTICS PLAN

DEMOLITION - PHASE 1

Start Date 1/7/08

### LEGEND

-  LIMIT OF DEMO AREA
-  FIRE ACCESS ROAD
-  ADA / PEDESTRIAN EGRESS
-  PEDESTRIAN EGRESS
-  CONSTRUCTION PATH OF TRAVEL
-  EMERGENCY VEHICLE PATH OF TRAVEL
-  TEMPORARY 6' CHAIN LINK FENCING