


CSU CHICO STUDENT HOUSING EXPANSION + RESIDENTIAL DINING CENTER PHASE I







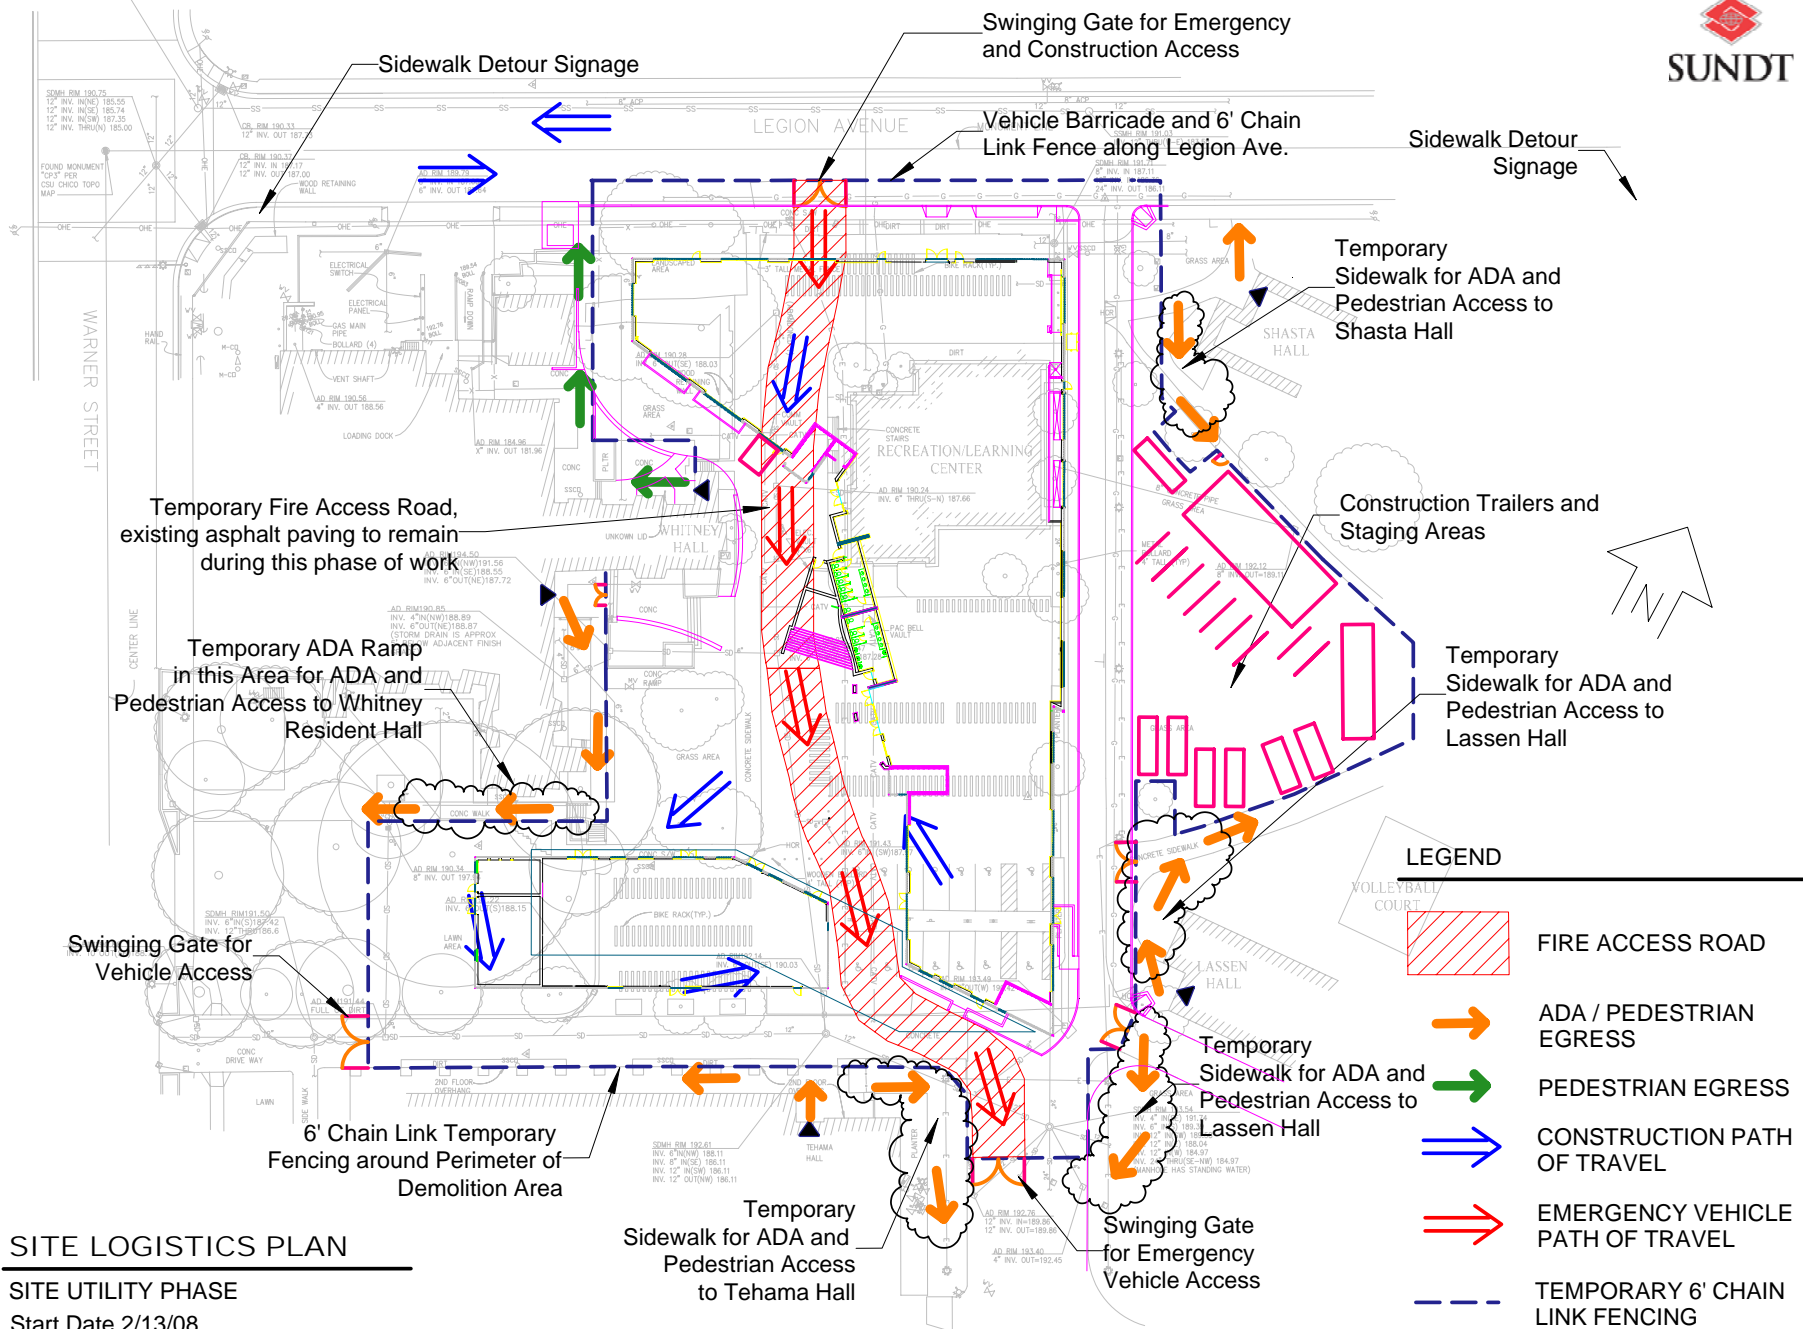

SITE LOGISTICS PLAN

SITE UTILITY PHASE

Start Date 2/13/08

LEGEND

-  FIRE ACCESS ROAD
-  ADA / PEDESTRIAN EGRESS
-  PEDESTRIAN EGRESS
-  CONSTRUCTION PATH OF TRAVEL
-  EMERGENCY VEHICLE PATH OF TRAVEL
-  TEMPORARY 6' CHAIN LINK FENCING