


# GATEWAY SCIENCE MUSEUM

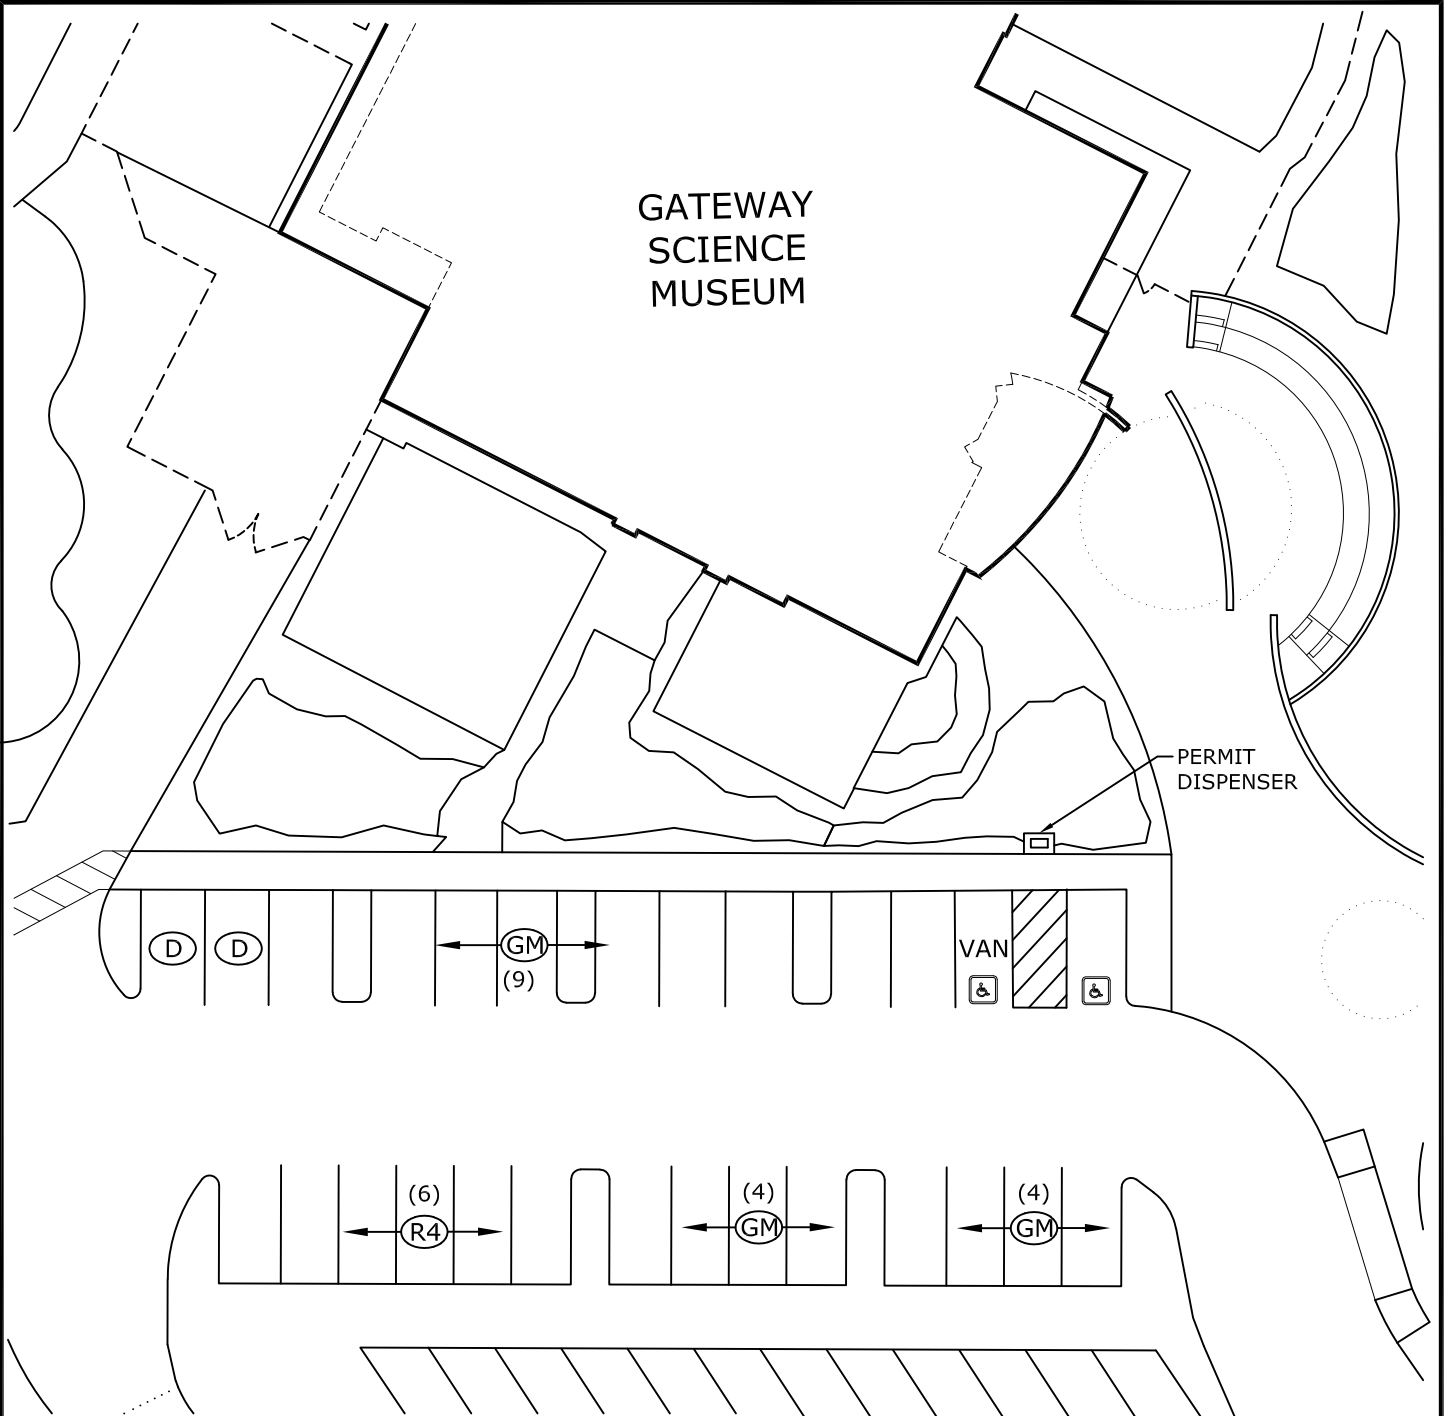

PARKING STALL COUNT		
TYPE OF STALL	SYMBOL	NUMBER OF STALLS
GATEWAY MUSEUM PARKING	Ⓜ	19
RESERVED PARKING (R-4 PERMIT)	Ⓡ	6
RESERVED DONOR PARKING (24hr)	ⓓ	2
VAN ACCESSIBLE PARKING	Ⓜ VAN	1
ACCESSIBLE PARKING	♿	1
TOTAL		29

PRIVATE PARKING FOR BIDWELL MANSION



Scale: 1"=30'