


WEST SECOND STREET

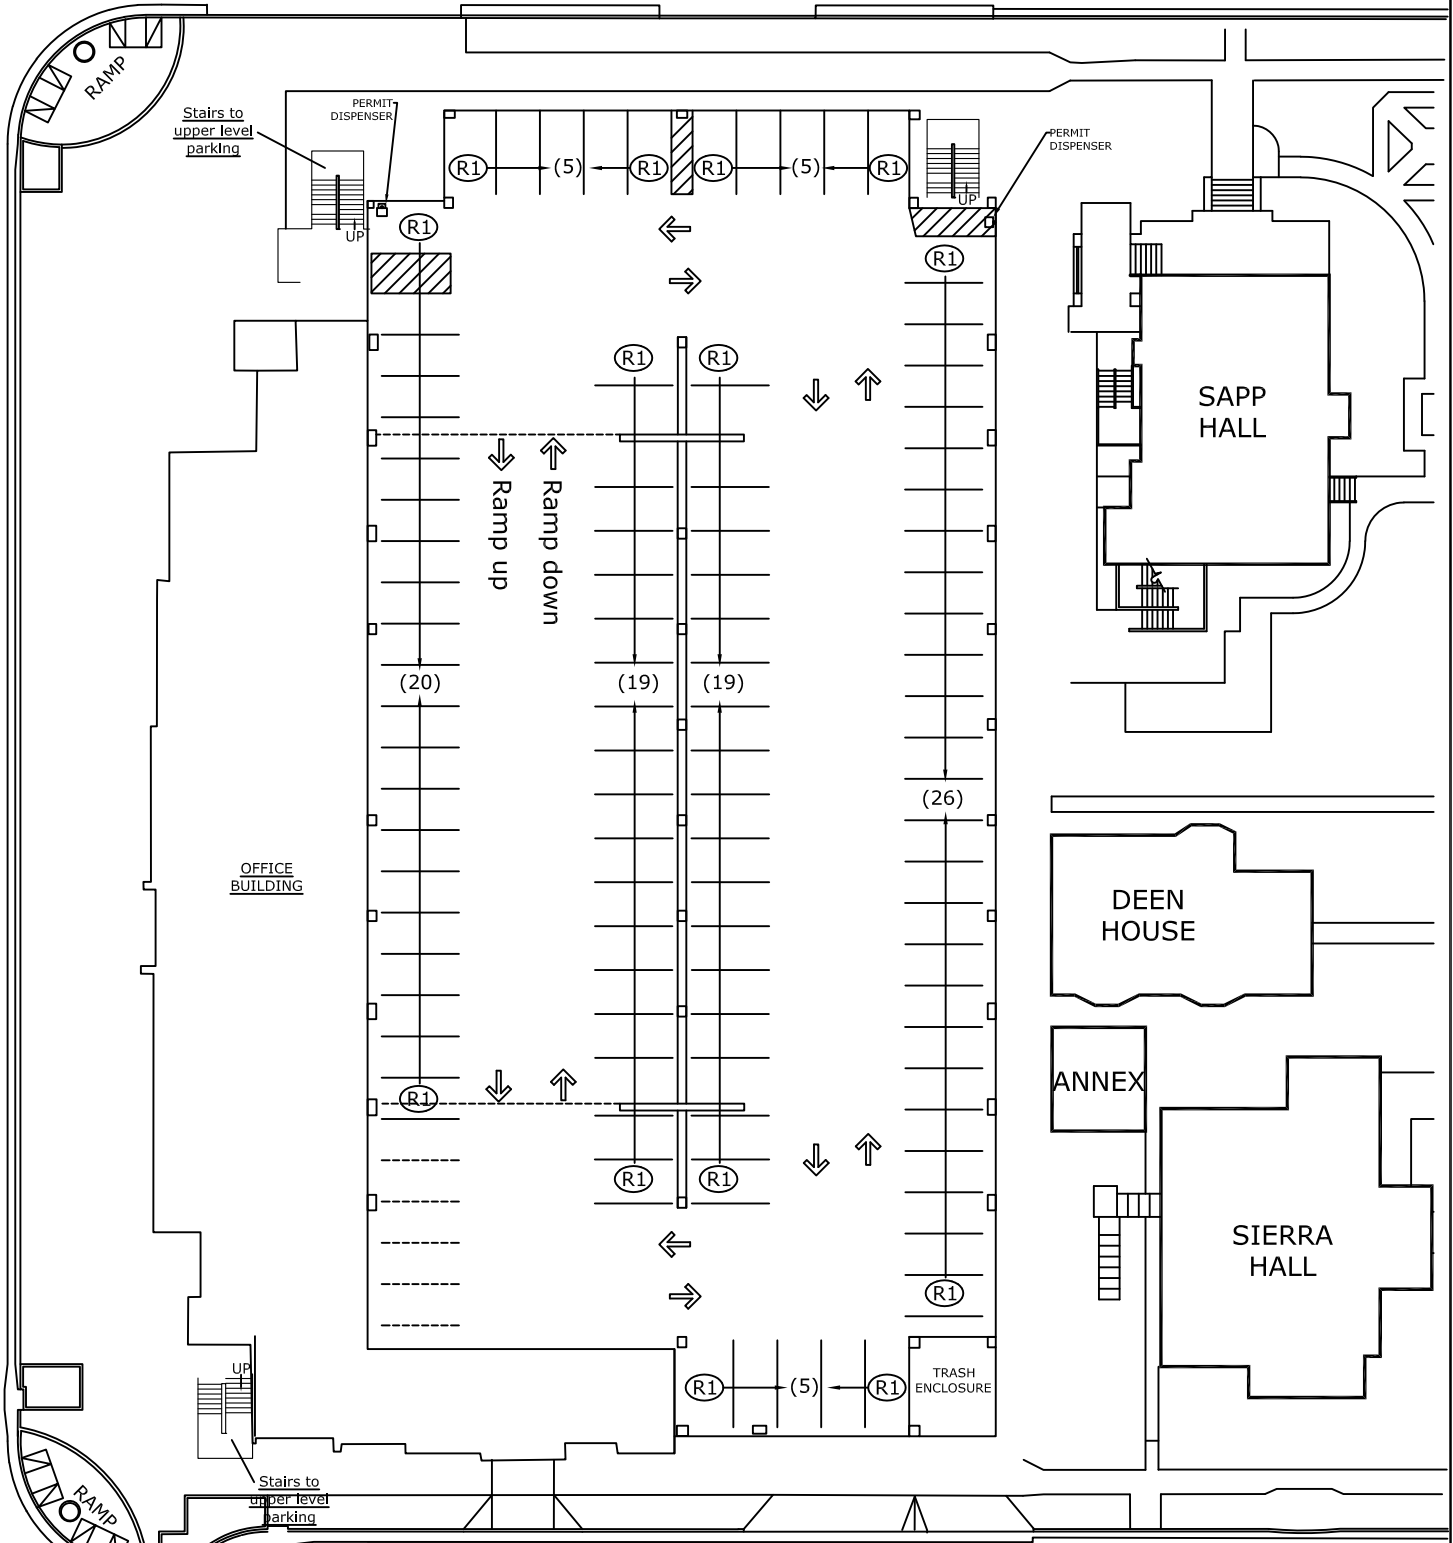

PARKING STRUCTURE STALL COUNT

TYPE OF STALL	SYMBOL	NUMBER OF STALLS				TOTAL
		LEVEL 1	LEVEL 2	LEVEL 3	LEVEL 4	
GENERAL PARKING	⊙	0	0	99	51	150
RESERVED PARKING (R-1 PERMIT)	⊙ R1	55	99	0	0	149
RESERVED PARKING (R PERMIT)	⊙ R	5	0	0	0	5
HANDICAPPED PARKING	♿	7	0	0	0	7
HANDICAPPED: VAN ACCESSIBLE	♿ VAN	1	0	0	0	1
MEDIA	Ⓜ	0	0	0	1	1
MOTORCYCLE PARKING	Ⓜ C	7	0	0	0	7
ELECTRIC VEHICLE PARKING	Ⓜ EV	0	0	0	10	10
ENVIRONMENTAL HEALTH & SAFETY	Ⓜ ES	1	0	0	1	2
STATE VEHICLE	Ⓜ S	1	0	0	0	1
UNIVERSITY POLICE	Ⓜ UP	1	0	0	0	1
UNIVERSITY ADVANCEMENT	Ⓜ UA	5	0	0	0	10
TOTAL		83	99	99	63	344

CHESTNUT STREET



Scale: 1"=40'

CALIFORNIA STATE UNIVERSITY, CHICO
Facilities Management & Services

DATE
2.13.17
ACAD FILE
T-LOT-2

Parking Structure #2
(2nd & Normal Lot) Level 2
W. 2ND ST. & NORMAL ST.

SHEET
2
OF
4
FACILITY
CODE
T