


WEST SECOND STREET



PARKING STRUCTURE STALL COUNT						
TYPE OF STALL	SYMBOL	NUMBER OF STALLS				TOTAL
		LEVEL 1	LEVEL 2	LEVEL 3	LEVEL 4	
GENERAL PARKING	(G)	0	0	99	51	150
RESERVED PARKING (R-1 PERMIT)	(R1)	55	99	0	0	149
RESERVED PARKING (R PERMIT)	(R)	5	0	0	0	5
HANDICAPPED PARKING	(H)	7	0	0	0	7
HANDICAPPED: VAN ACCESSIBLE	(H) VAN	1	0	0	0	1
MEDIA	(M)	0	0	0	1	1
MOTORCYCLE PARKING	(MC)	7	0	0	0	7
ELECTRIC VEHICLE PARKING	(EV)	0	0	0	10	10
ENVIRONMENTAL HEALTH & SAFETY	(ES)	1	0	0	1	2
STATE VEHICLE	(S)	1	0	0	0	1
UNIVERSITY POLICE	(UP)	1	0	0	0	1
UNIVERSITY ADVANCMNT	(UA)	5	0	0	0	10
TOTAL		83	99	99	63	344

CHESTNUT STREET

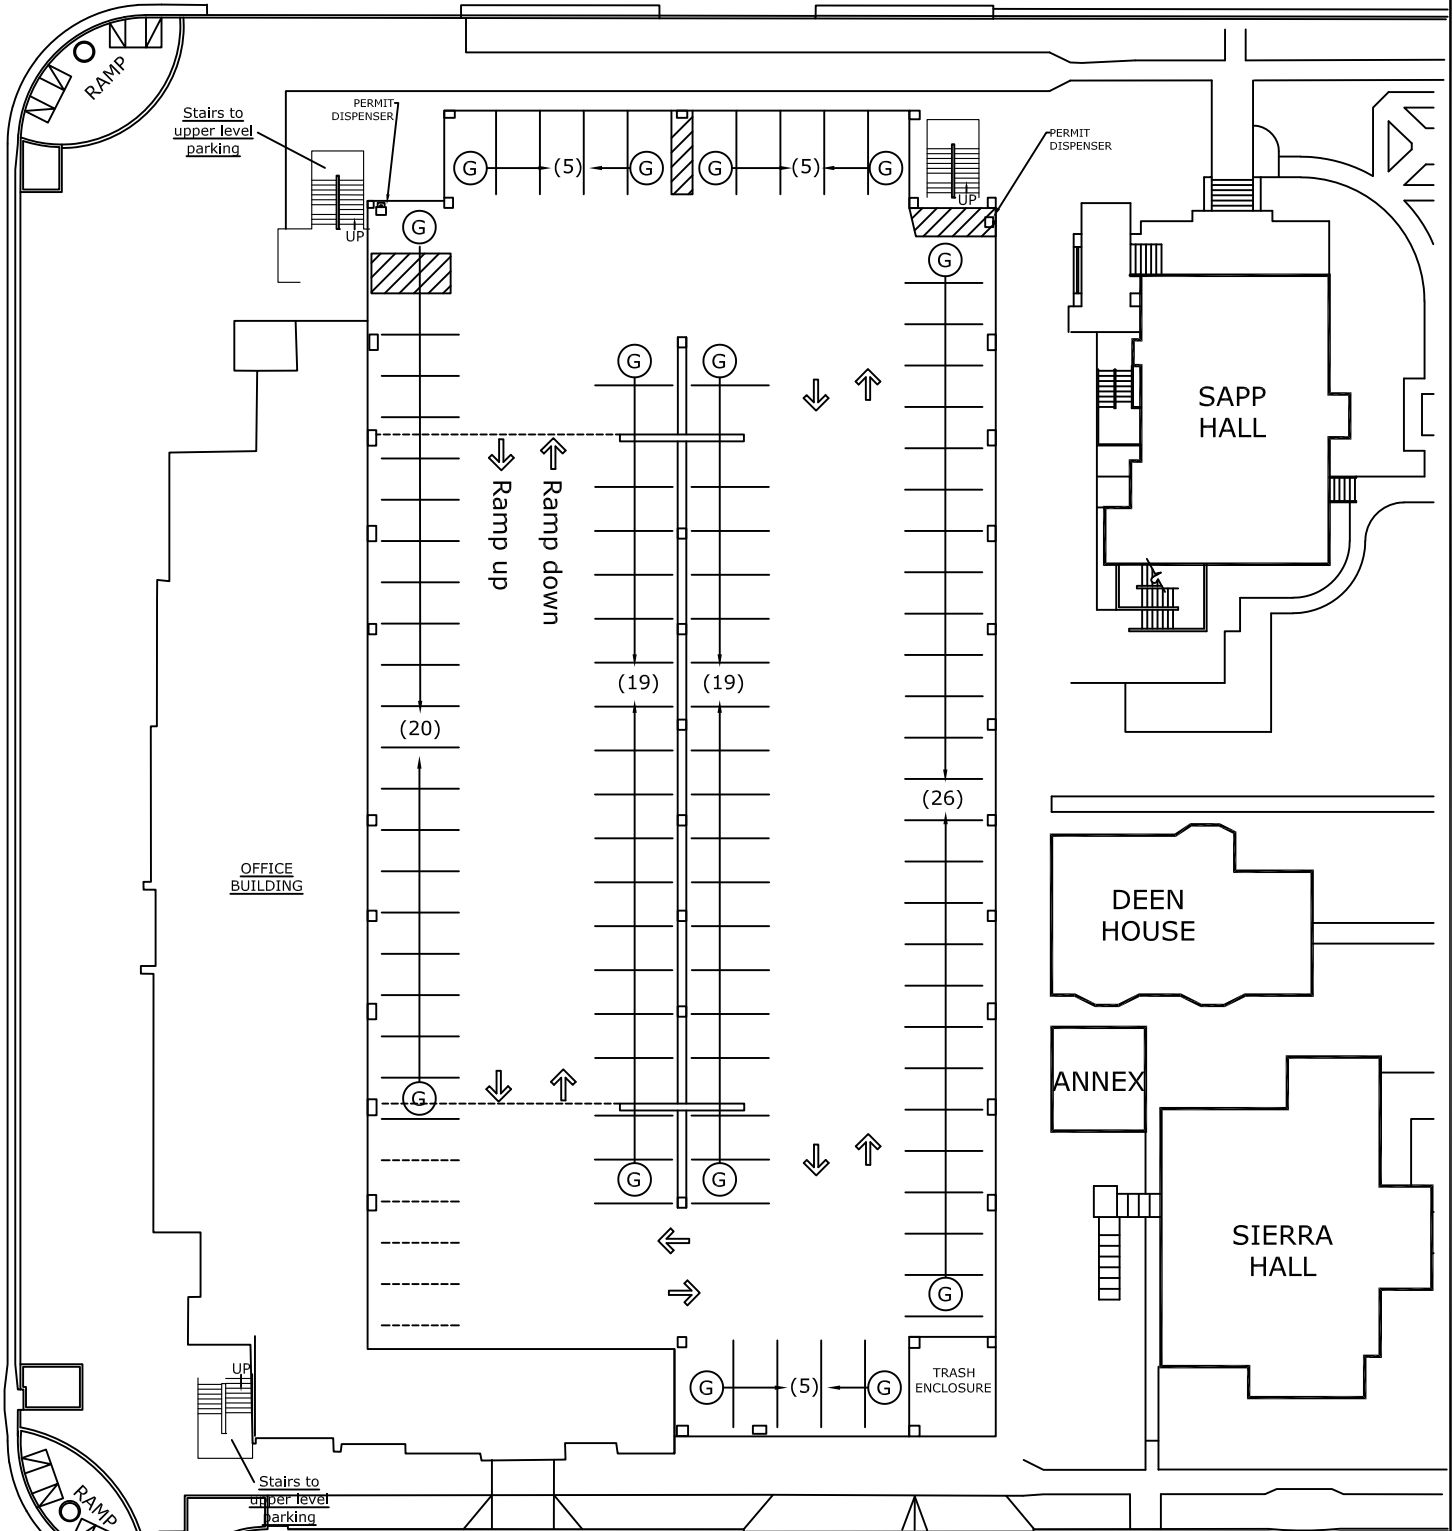

Scale: 1"=40'

CALIFORNIA STATE UNIVERSITY, CHICO
Facilities Management & Services

DATE
2.13.17
ACAD FILE
T-LOT-3

Parking Structure #2
(2nd & Normal Lot) Level 3
W. 2ND ST. & NORMAL ST.

SHEET
3
OF
4
FACILITY
CODE
T