


WEST SECOND STREET

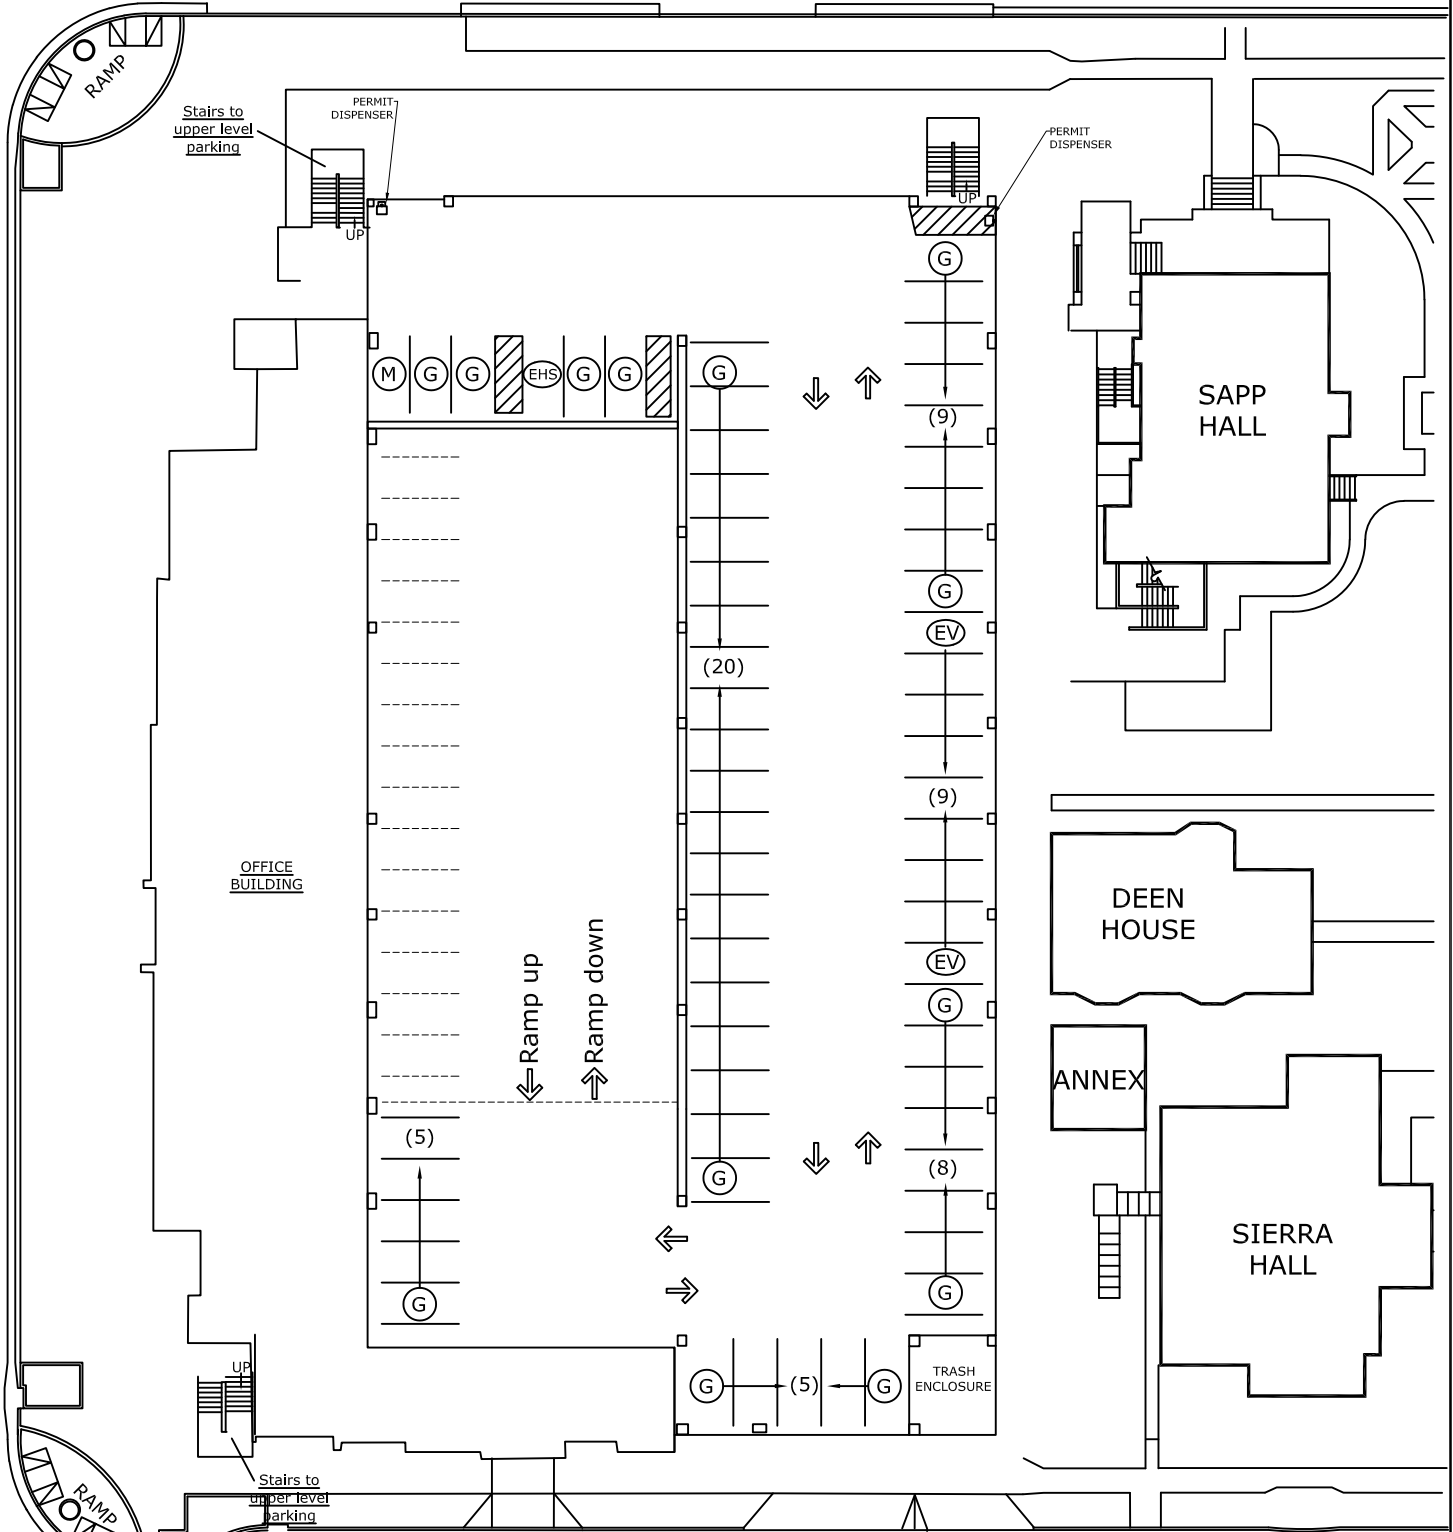

CHESTNUT STREET

PARKING STRUCTURE STALL COUNT						
TYPE OF STALL	SYMBOL	NUMBER OF STALLS				TOTAL
		LEVEL 1	LEVEL 2	LEVEL 3	LEVEL 4	
GENERAL PARKING	G	0	0	99	51	150
RESERVED PARKING (R-1 PERMIT)	R-1	55	99	0	0	149
RESERVED PARKING (R PERMIT)	R	5	0	0	0	5
HANDICAPPED PARKING	H	7	0	0	0	7
HANDICAPPED: VAN ACCESSIBLE	H VAN	1	0	0	0	1
MEDIA	M	0	0	0	1	1
MOTORCYCLE PARKING	MC	7	0	0	0	7
ELECTRIC VEHICLE PARKING	EV	0	0	0	9	9
ENVIRONMENTAL HEALTH & SAFETY	EHS	1	0	0	1	2
STATE VEHICLE	S	1	0	0	0	1
UNIVERSITY POLICE	UP	1	0	0	0	1
UNIVERSITY ADVANCEMENT	UA	5	0	0	0	10
TOTAL		83	99	99	62	343



Scale: 1"=40'