


Orange Street

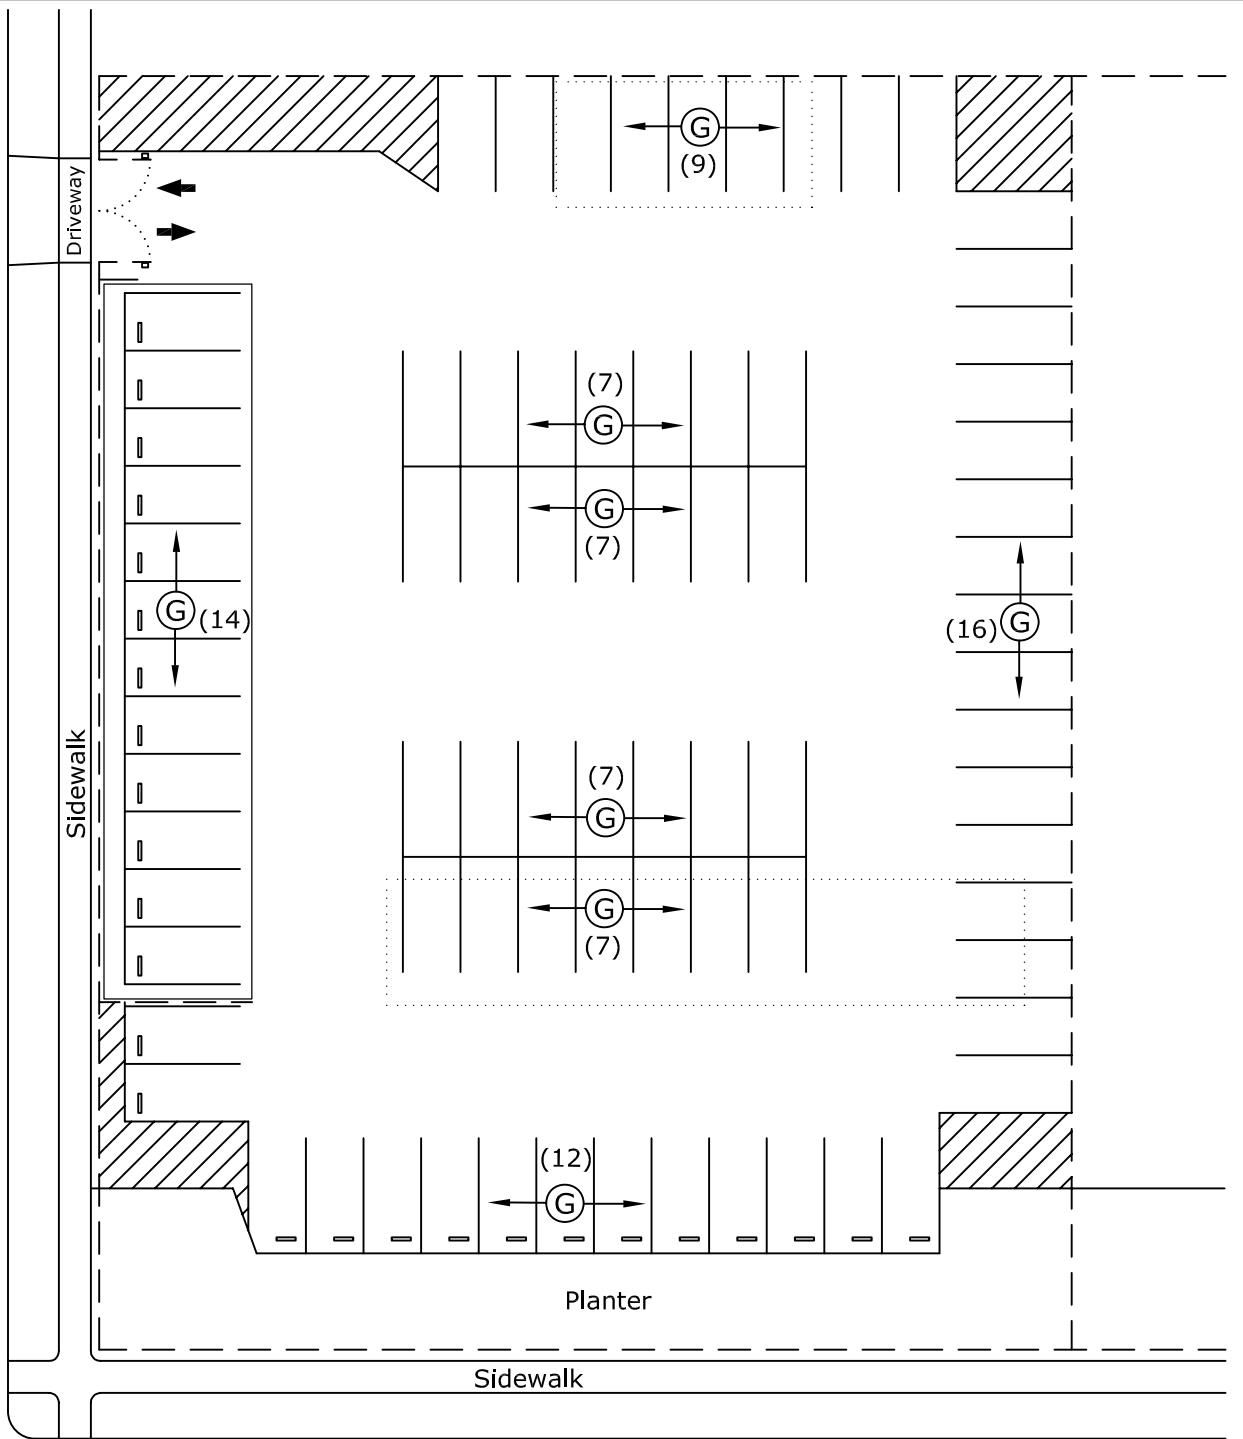

W. 3rd Street

PARKING STALL COUNT		
TYPE OF STALL	SYMBOL	NO. OF STALLS
GENERAL PERMIT PARKING	Ⓞ	79
TOTAL		79



Scale: 1"=30'

CALIFORNIA STATE UNIVERSITY, CHICO Facilities Management & Services	DATE 7/9/03	ORANGE ST. EAST LOT CORNER OF ORANGE & 3RD STS.	SHEET	FACILITY CODE
	ACAD FILE AL-LOT		1 OF 1	AL