


WEST SACRAMENTO AVENUE

WARNER STREET

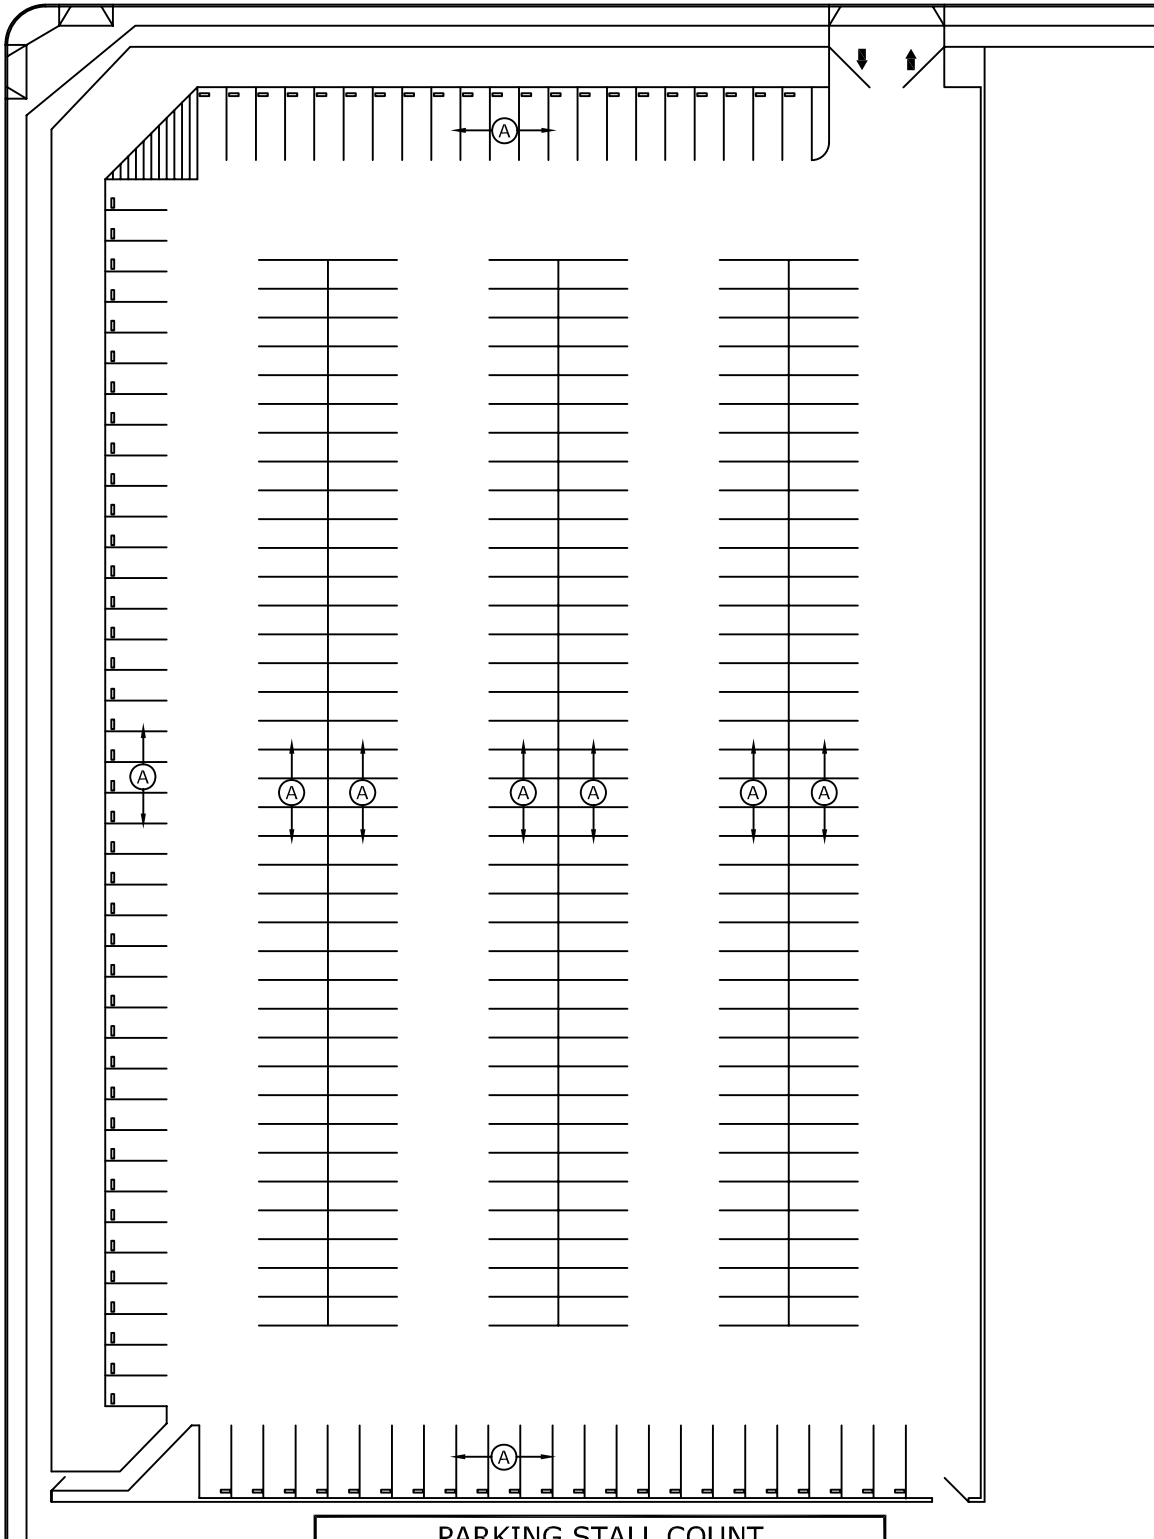

PARKING STALL COUNT		
TYPE OF STALL	SYMBOL	NO. OF STALLS
RESIDENCE HALL - 'A' PERMIT	(A)	305
TOTAL		305



Scale: 1"=50'

CALIFORNIA STATE UNIVERSITY, CHICO Facilities Management & Services	DATE 2/1/96	CUSD LOT SACRAMENTO & WARNER	SHEET	FACILITY CODE
	ACAD FILE AD-LOT		1 OF 1	AD