

BIG CHICO CREEK

FACILITIES  
MANAGEMENT  
PAINT SHOP

RIO  
CHICO  
WAY

UNION PACIFIC RAILROAD

ORANGE STREET


ALLEY

PARKING STALL COUNT

TYPE OF STALL	SYMBOL	NUMBER OF STALLS
GENERAL PERMIT PARKING	Ⓒ	86
HANDICAPPED PARKING	♿	2
VAN ACCESSIBLE	♿ VAN	2
MOTORCYCLE PARKING	Ⓜ	2
TOTAL		92

FACILITIES MANAGEMENT  
TRADES SHOP

W. 1ST STREET

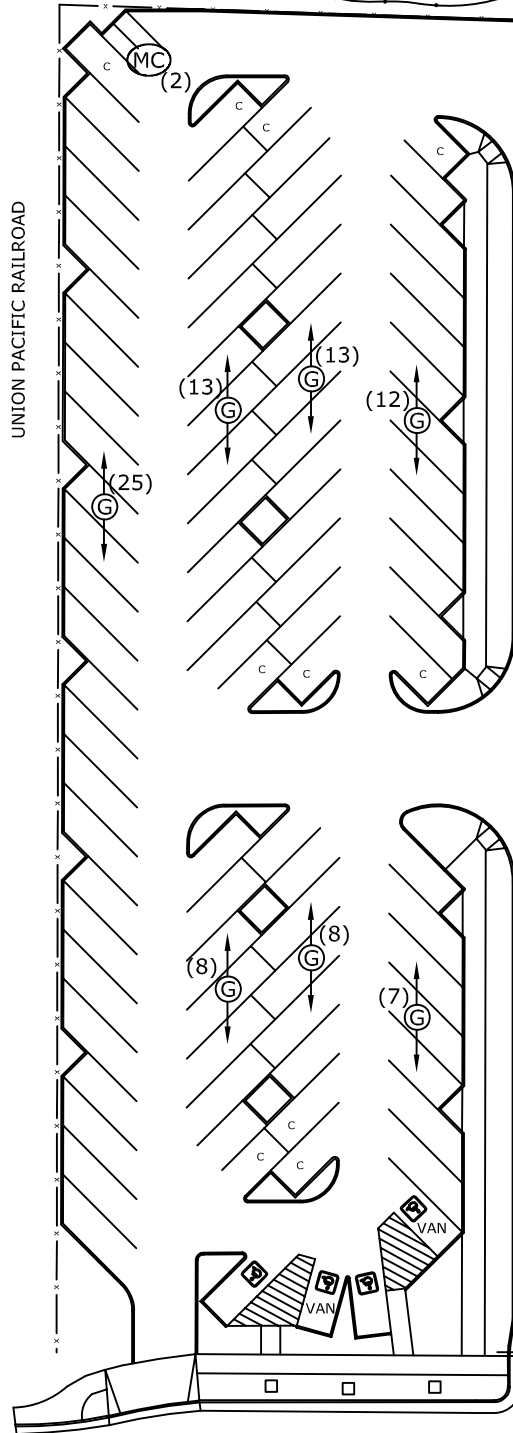

Scale: 1"=50'

CALIFORNIA STATE UNIVERSITY, CHICO  
Facilities Management & Services

DATE  
2/4/03  
ACAD FILE  
AG-LOT

1ST & ORANGE LOT  
1ST AND ORANGE STREETS

SHEET  
1  
OF  
1  
FACILITY  
CODE  
AG