


W. SACRAMENTO AVENUE

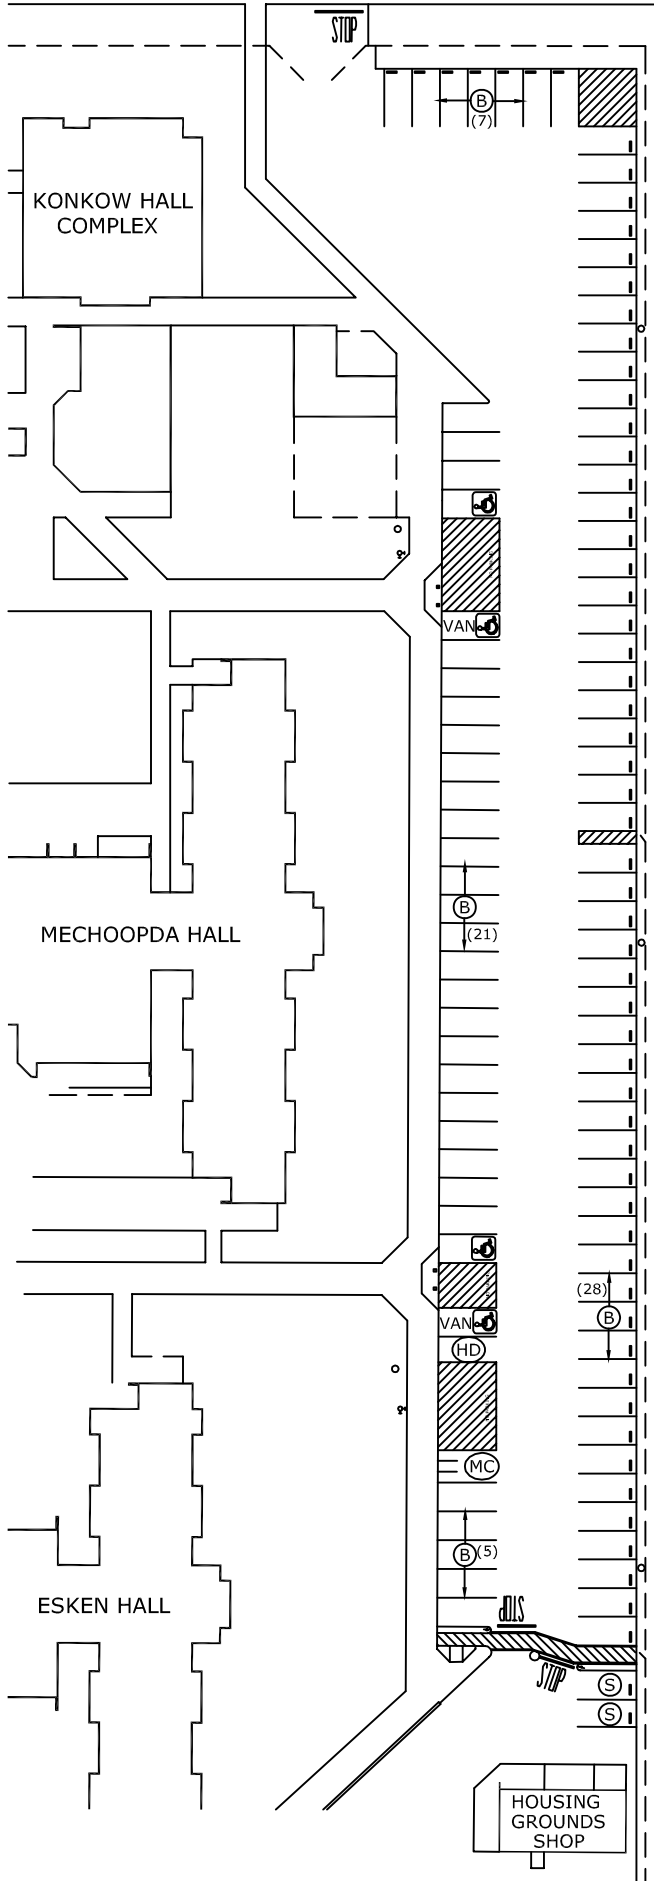


STADIUM WAY

PARKING STALL COUNT

TYPE OF STALL	SYMBOL	NUMBER OF STALLS
RESIDENCE HALL- 'B' PERMIT	(B)	89
HANDICAPPED PARKING	(HD)	2
HANDICAPPED: VAN ACCESSIBLE	(VAN)	2
STATE VEHICLES / VENDORS	(S)	2
HALL DIRECTOR ONLY	(HD)	1
MOTORCYCLES	(MC)	3
TOTAL		99

LA VISTA WAY

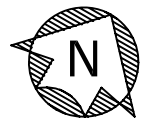

Scale: 1"=60'

CALIFORNIA STATE UNIVERSITY, CHICO
Facilities Management & Services

DATE
6/23/03

ACAD FILE
B-LOT

RESIDENCE HALL LOT
HOUSING COMPLEX

SHEET
1
OF
1

FACILITY CODE
B