


CHESTNUT STREET

WEST 2ND STREET

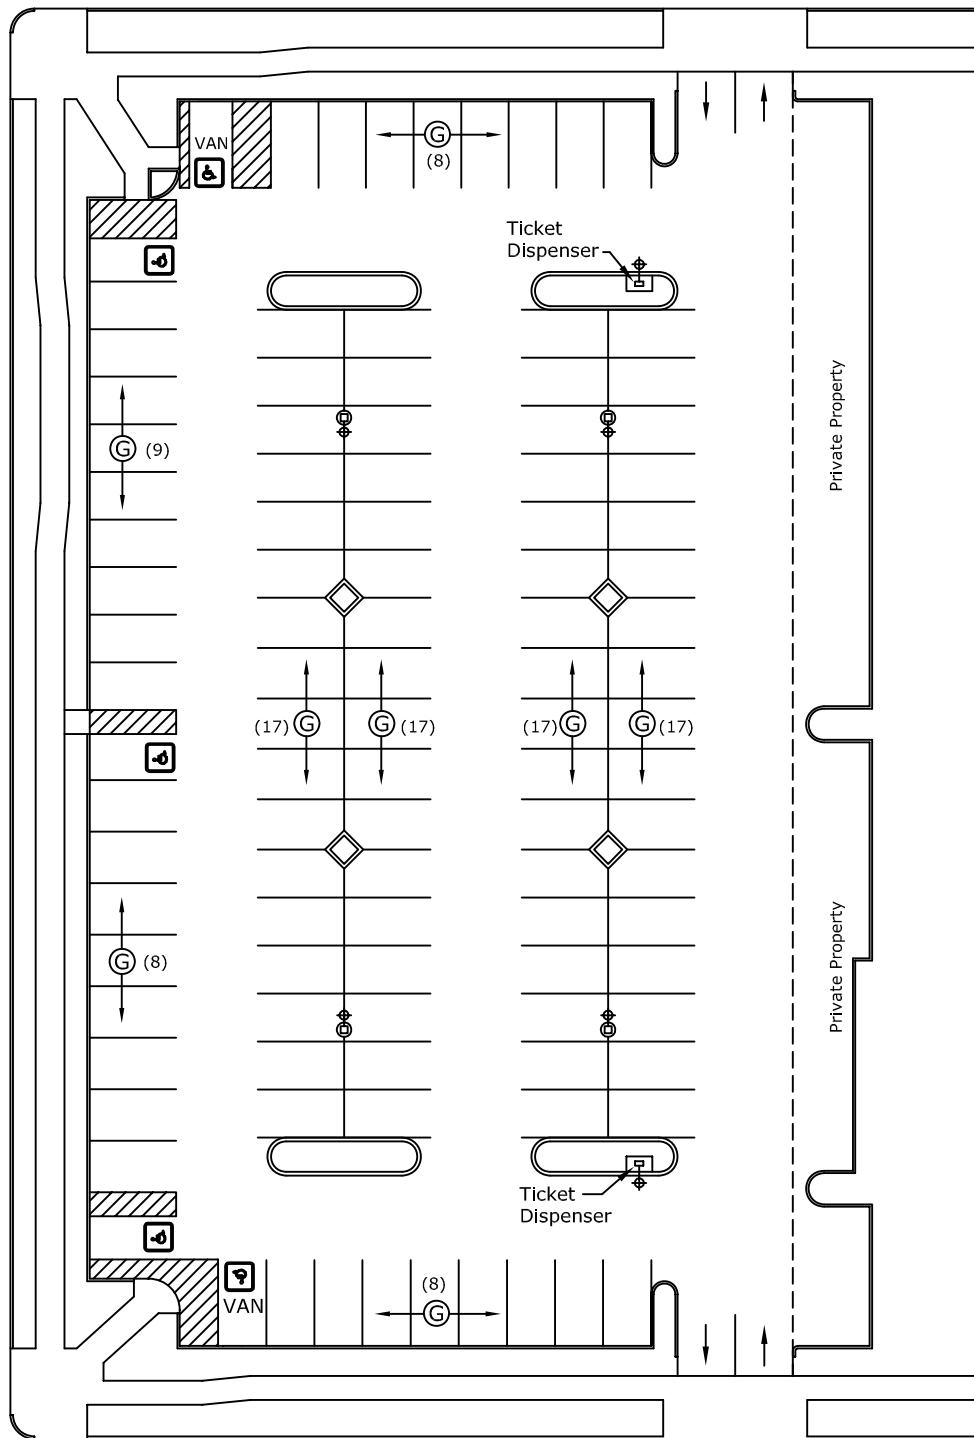

HAZEL STREET

| PARKING STALL COUNT | | |
|----------------------------|--------|---------------|
| TYPE OF STALL | SYMBOL | NO. OF STALLS |
| GENERAL PARKING | G | 101 |
| HANDICAPPED PARKING | ♿ | 3 |
| HANDICAPPED VAN ACCESSIBLE | ♿ VAN | 2 |
| TOTAL | | 106 |



Scale: 1"=40'

CALIFORNIA STATE UNIVERSITY, CHICO
Facilities Management & Services

DATE 8/31/04
ACAD FILE L-LOT

2nd & Hazel Lot
W. 2ND ST. & HAZEL ST.

SHEET 1 OF 1
FACILITY CODE L