


CHERRY STREET

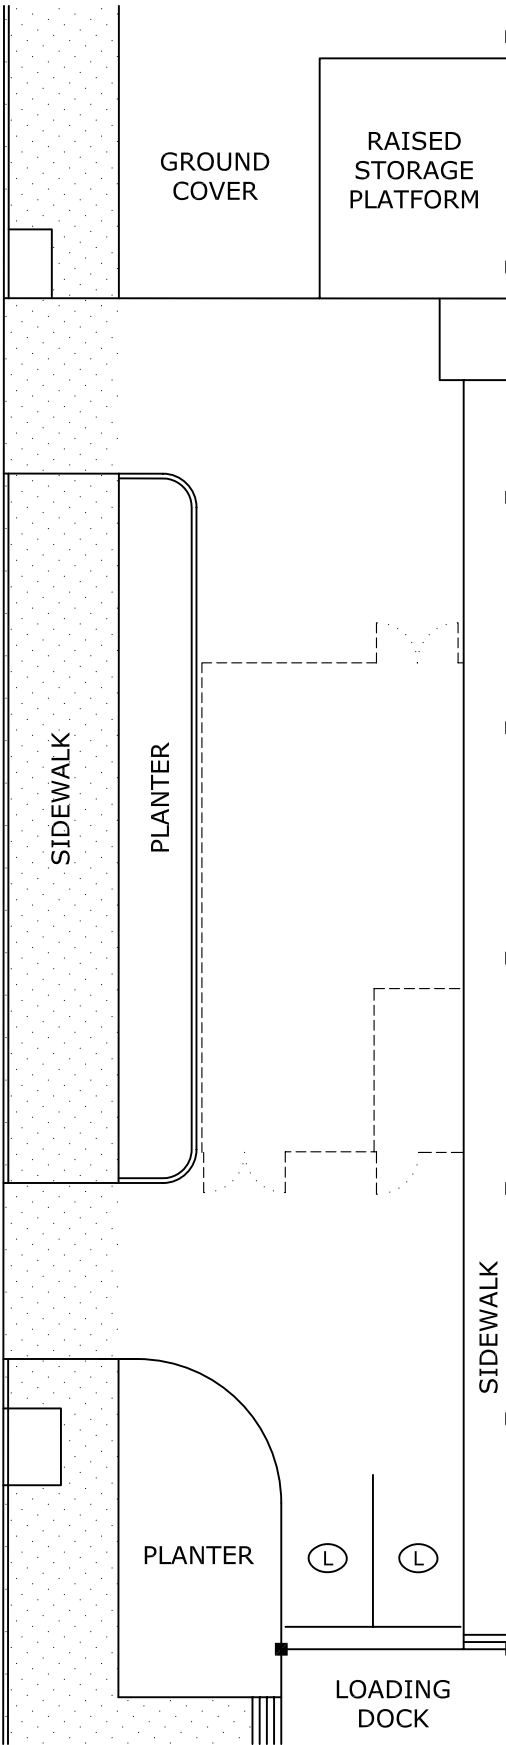

LANGDON
ENGINEERING CENTER

| PARKING STALL COUNT | | |
|---------------------|--------|---------------|
| TYPE OF STALL | SYMBOL | NO. OF STALLS |
| LOADING / UNLOADING | (L) | 2 |
| TOTAL | | 2 |



Scale: 1"=20'

| | | | | |
|--|--------------------|---|------------|-----------------------|
| CALIFORNIA STATE UNIVERSITY, CHICO Facilities Management & Services | DATE 8/6/08 | LANGDON HALL LOT CHERRY ST. NORTH OF 1ST ST. | SHEET 1 | FACILITY CODE P |
| | ACAD FILE P-LOT | | OF 1 | |