


W. FIRST STREET

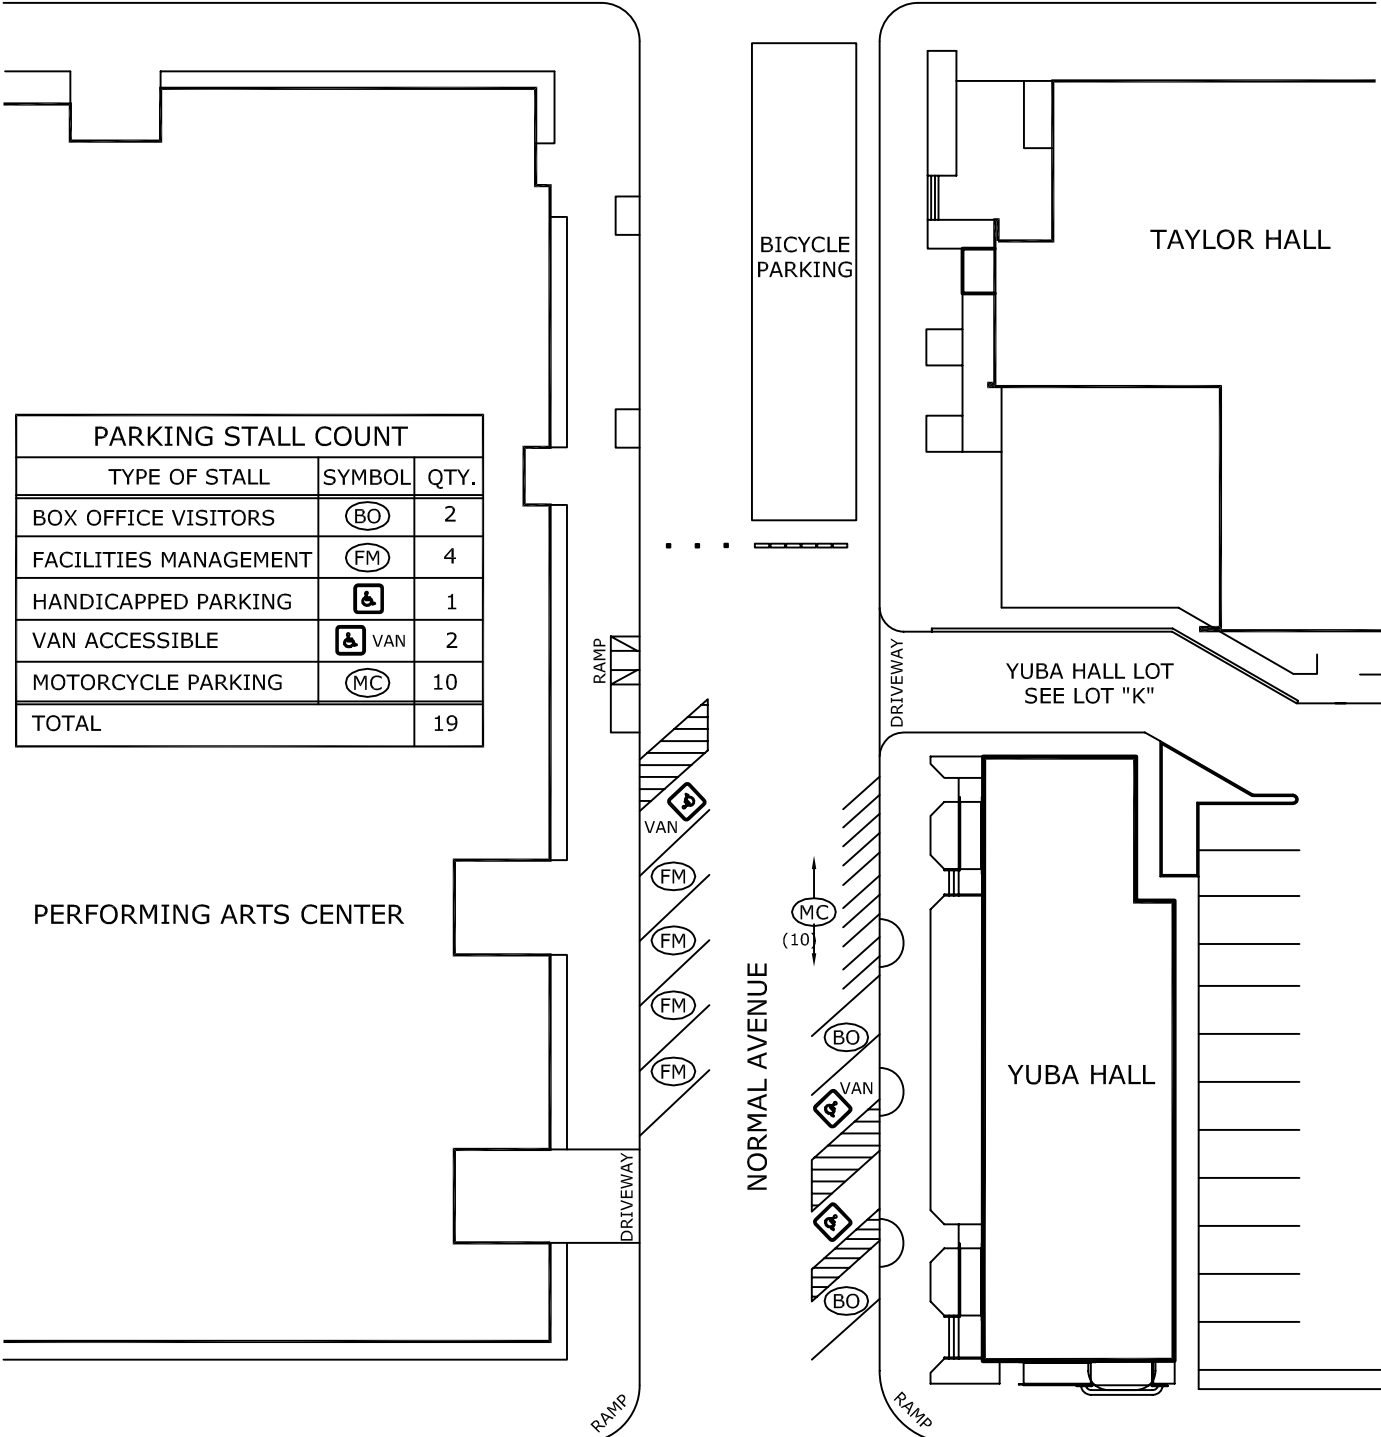

PARKING STALL COUNT		
TYPE OF STALL	SYMBOL	QTY.
BOX OFFICE VISITORS	(BO)	2
FACILITIES MANAGEMENT	(FM)	4
HANDICAPPED PARKING	(♿)	1
VAN ACCESSIBLE	(♿) VAN	2
MOTORCYCLE PARKING	(MC)	10
TOTAL		19

PERFORMING ARTS CENTER

BICYCLE PARKING

TAYLOR HALL

YUBA HALL LOT
SEE LOT "K"

YUBA HALL

W. SECOND STREET



Scale: 1"=40'

CALIFORNIA STATE UNIVERSITY, CHICO Facilities Management & Services	DATE 4/6/99	NORMAL AVE. LOT NORMAL & W. 2ND	SHEET	FACILITY CODE S
	ACAD FILE S-LOT		1 OF 1	