


WEST SECOND STREET

NORMAL AVENUE

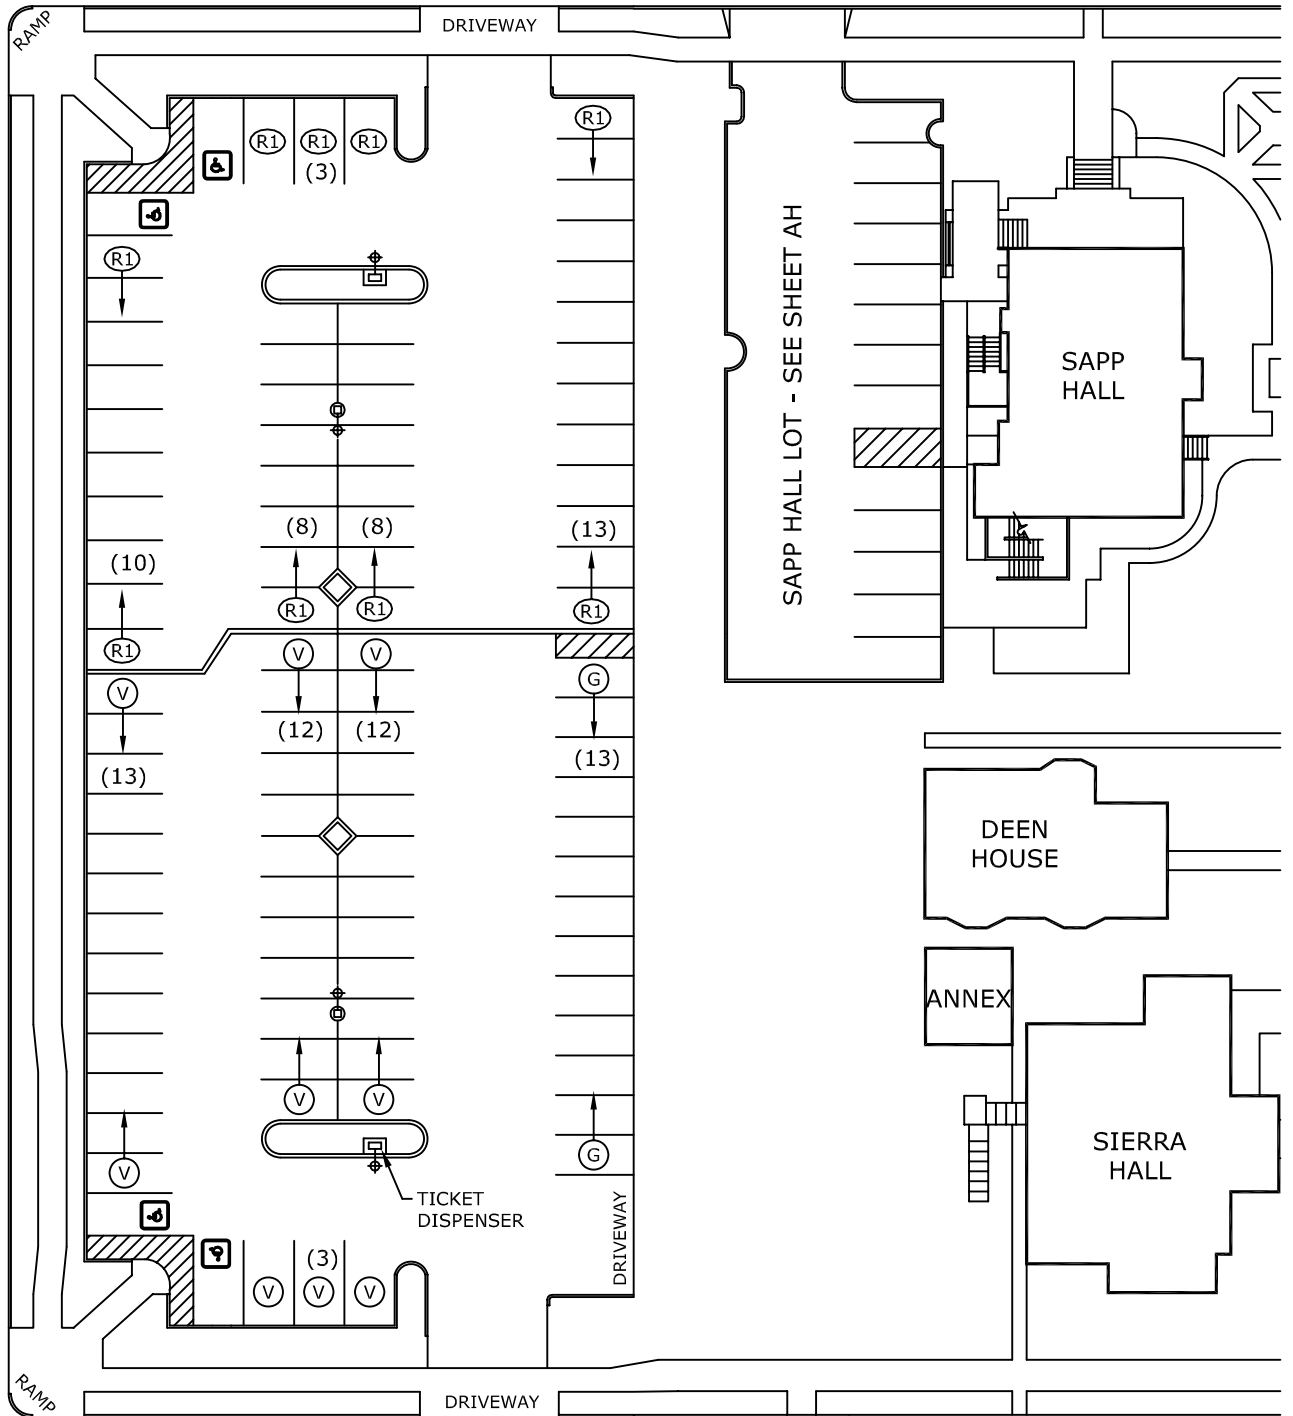

PARKING STALL COUNT

TYPE OF STALL	SYMBOL	NUMBER OF STALLS
GENERAL PERMIT PARKING	G	13
VISITOR PARKING	V	40
RESERVED PARKING (R-1 PERMIT)	R1	42
HANDICAPPED PARKING	♿	4
TOTAL		99

CHESTNUT STREET



Scale: 1"=40'

CALIFORNIA STATE UNIVERSITY, CHICO
Facilities Management & Services

DATE 6/15/04
ACAD FILE T-LOT

2ND & NORMAL LOT
W. 2ND ST. & NORMAL ST.

SHEET 1 OF 1
FACILITY CODE T