


W. 2ND STREET

UNION PACIFIC RAILROAD

ORANGE STREET

W. 3RD STREET

**(Temporarily-  
Out of Service-  
7.24.23  
for Construction Purposes)**

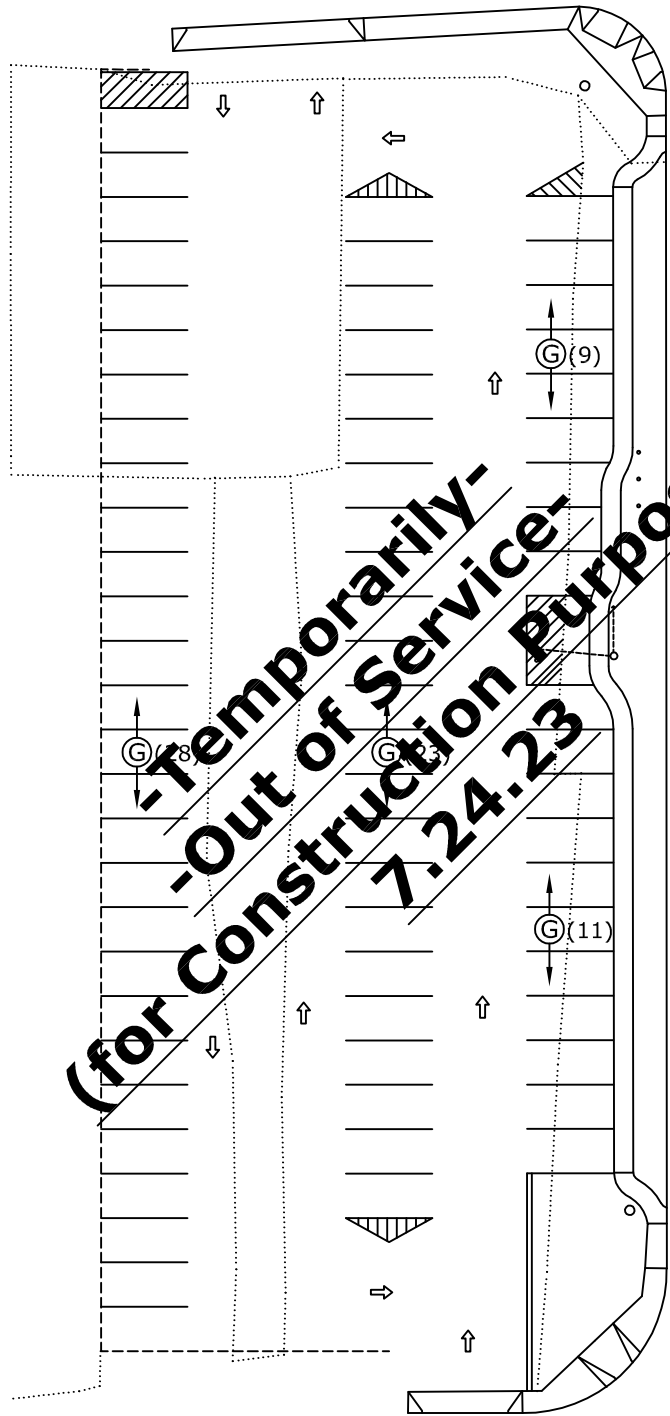

PARKING STALL COUNT		
TYPE OF STALL	SYMBOLS	NUMBER OF STALLS
GENERAL PERMIT PARKING	ⓐ	71
TOTAL		71



Scale: 1"=40'

CALIFORNIA STATE UNIVERSITY, CHICO  
Facilities Management & Services

DATE  
7.25.23  
ACAD FILE  
AK-LOT

**3RD & ORANGE LOT**  
ORANGE ST. BETWEEN 2ND & 3RD

SHEET	FACILITY CODE
1	AK
OF	
1	