


Orange Street

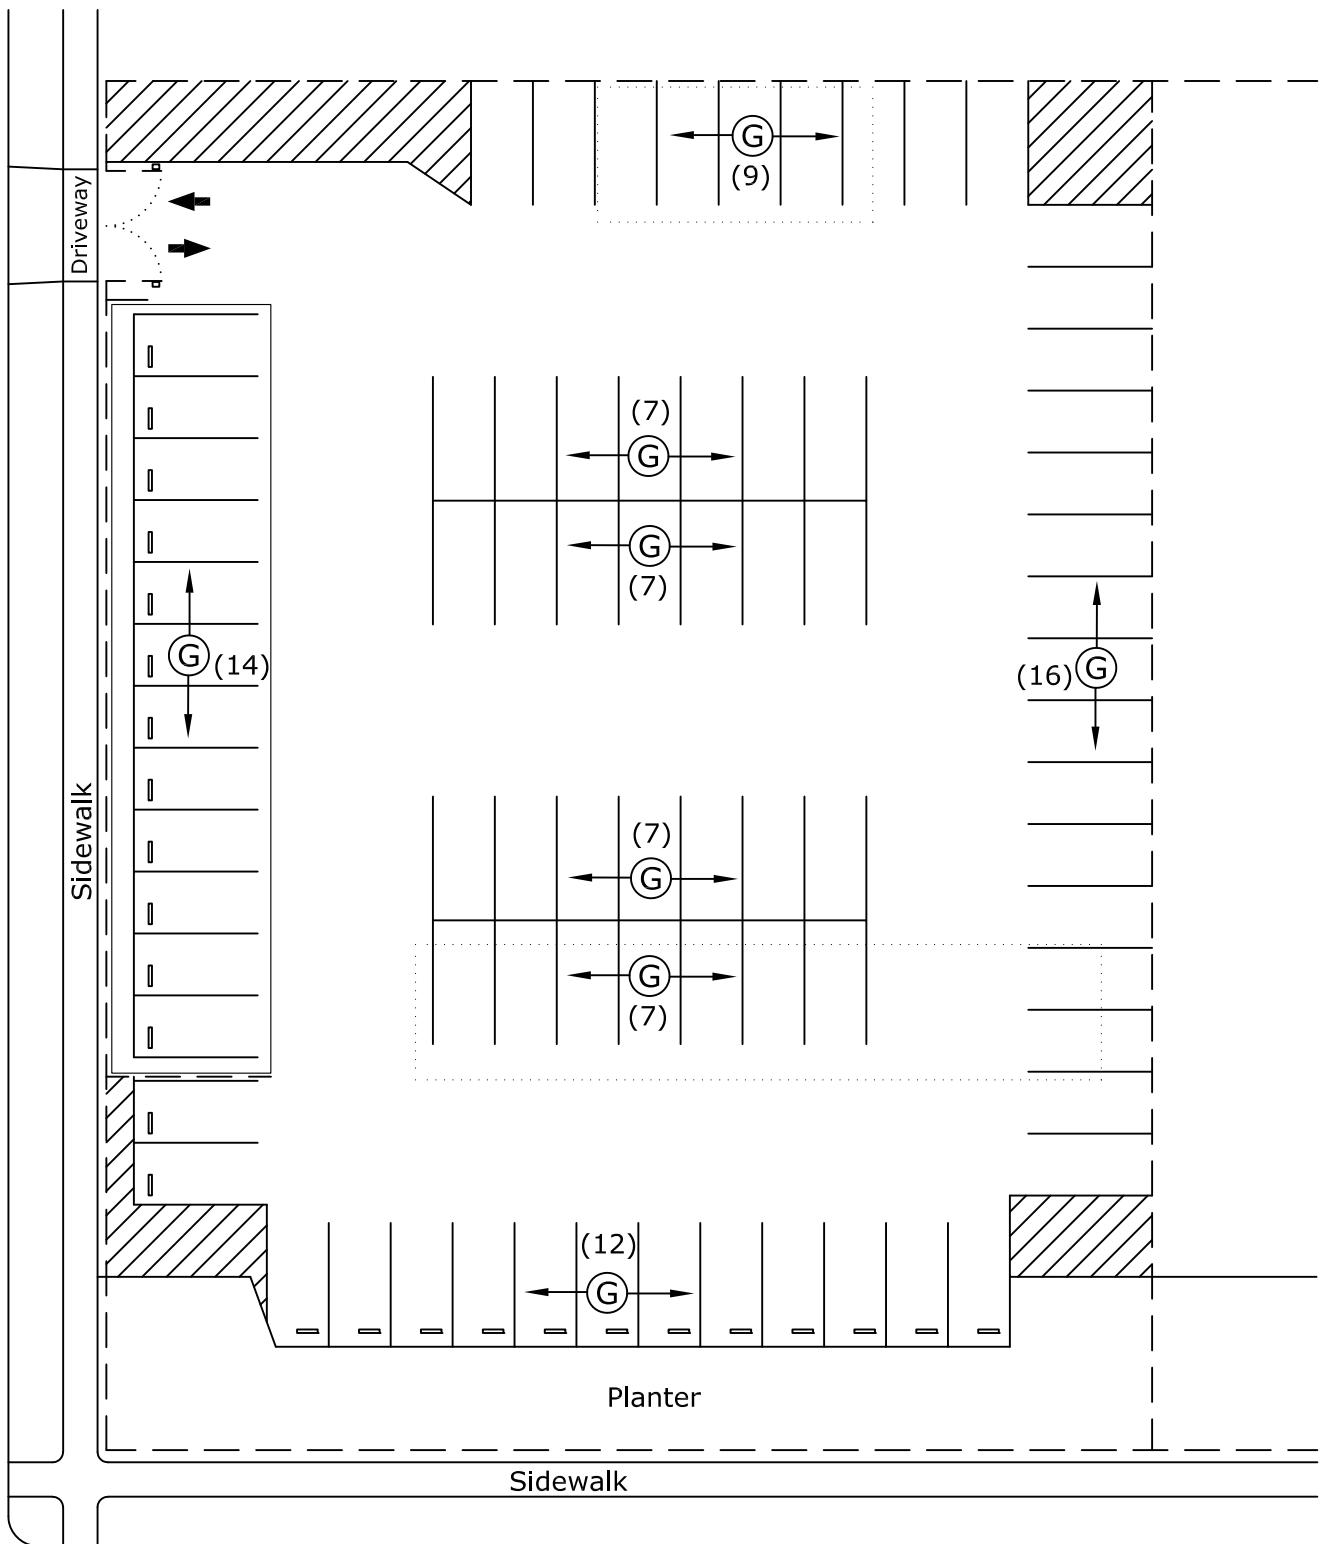

W. 3rd Street

PARKING STALL COUNT		
TYPE OF STALL	SYMBOL	NO. OF STALLS
GENERAL PERMIT PARKING	ⓐ	79
TOTAL		79



Scale: 1"=30'

CALIFORNIA STATE UNIVERSITY, CHICO  
Facilities Management & Services

DATE  
2.13.17  
ACAD FILE  
AL-LOT

ORANGE ST. EAST LOT  
CORNER OF ORANGE & 3RD STS.

SHEET  
1  
OF  
1

FACILITY  
CODE  
**AL**