


LEGION AVENUE

WARNER AVE

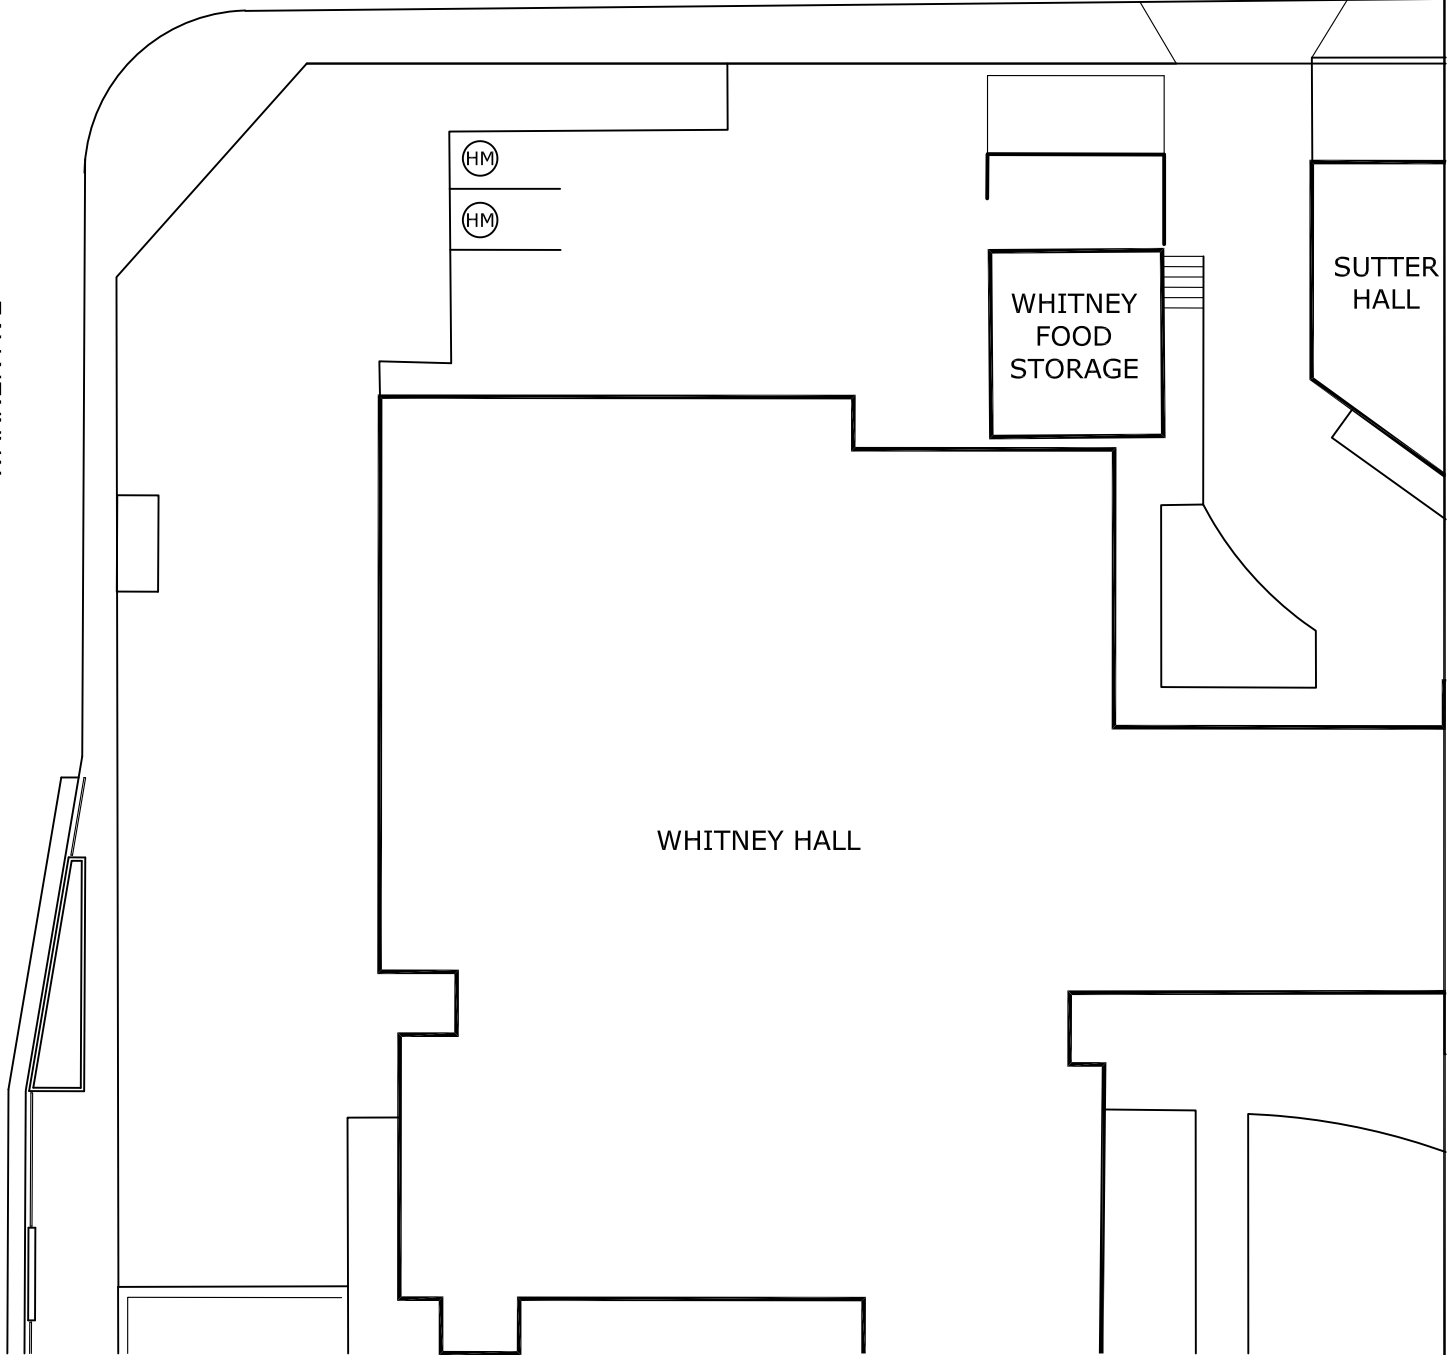

PARKING STALL COUNT		
TYPE OF STALL	SYMBOL	NUMBER OF STALLS
HOUSING MAINTENANCE	(HM)	2
TOTAL		2



Scale: 1"=30'

CALIFORNIA STATE UNIVERSITY, CHICO
Facilities Management & Services

DATE
8.14.17
ACAD FILE
AS-LOT

WHITNEY LOT
WARNER AVE. & LEGION AVE.

SHEET
1
OF
1

FACILITY
CODE
AS