


W. SACRAMENTO AVENUE

WARNER STREET

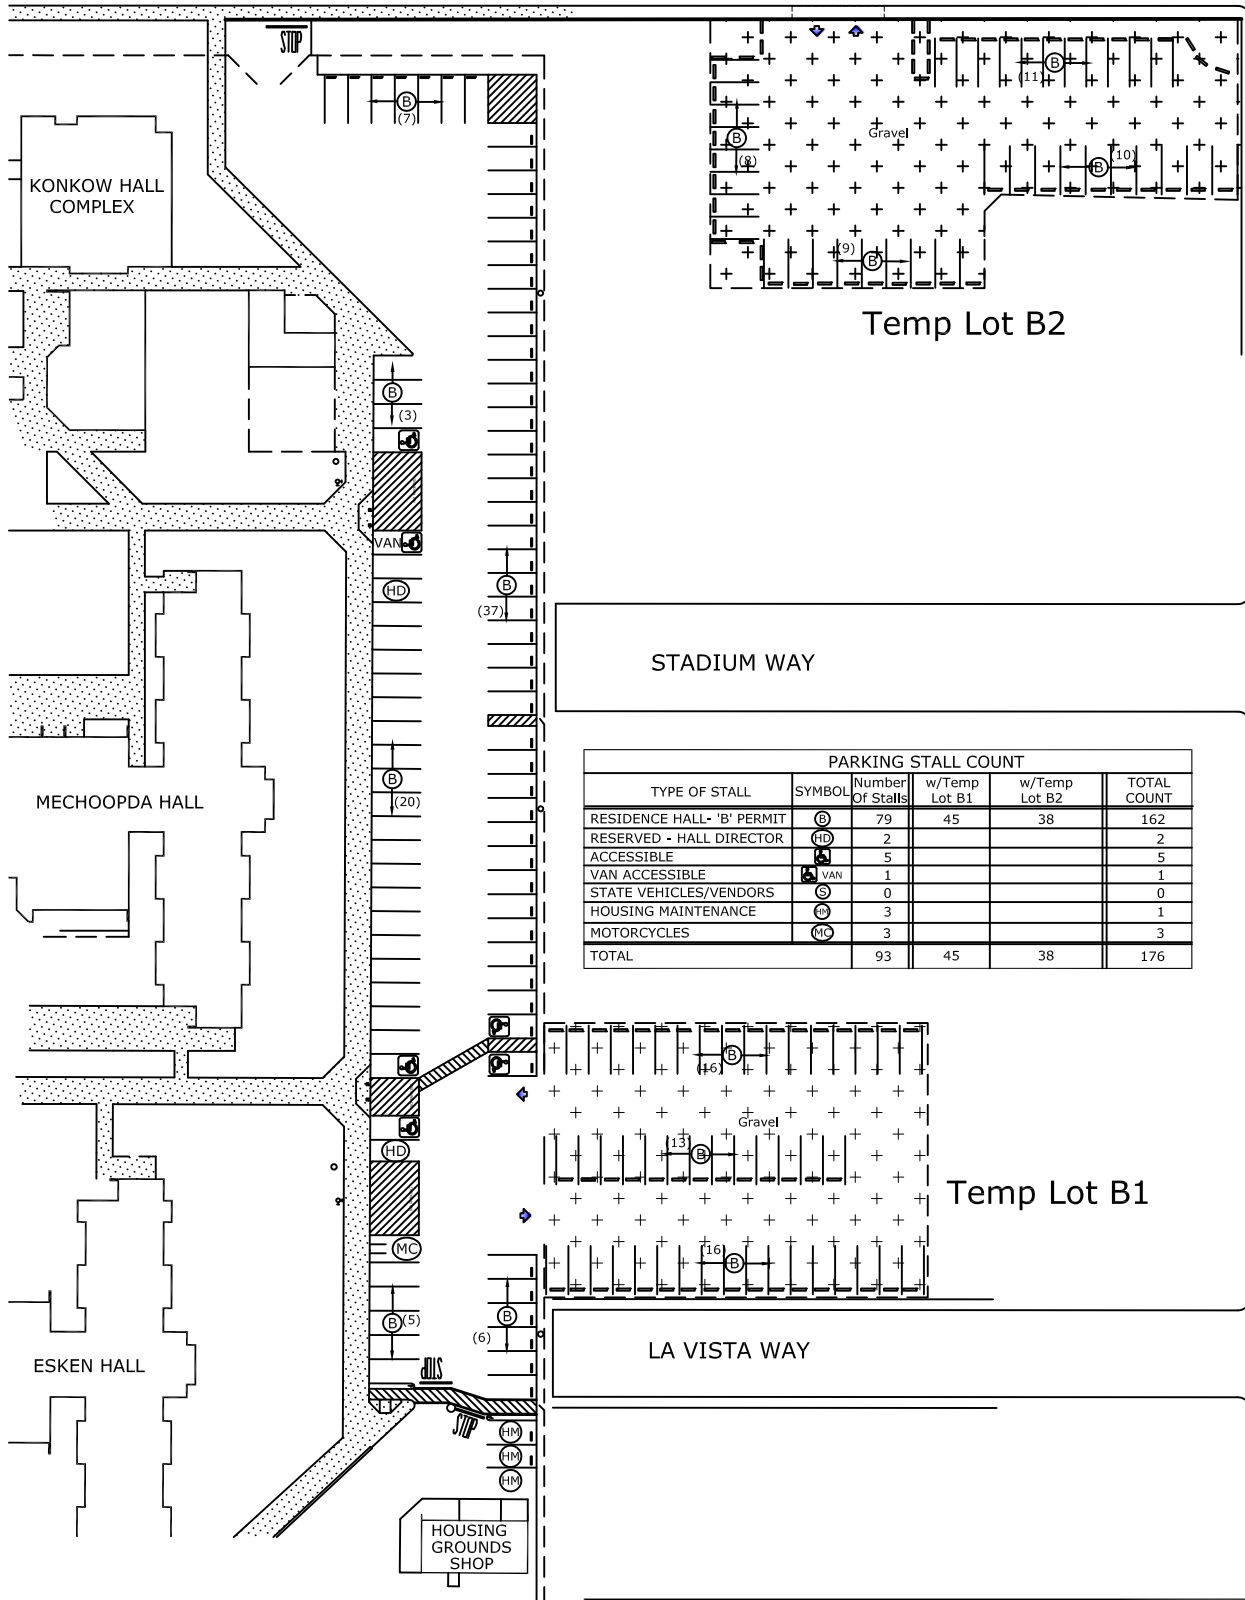

PARKING STALL COUNT					
TYPE OF STALL	SYMBOL	Number Of Stalls	w/Temp Lot B1	w/Temp Lot B2	TOTAL COUNT
RESIDENCE HALL- 'B' PERMIT	(B)	79	45	38	162
RESERVED - HALL DIRECTOR	(HD)	2			2
ACCESSIBLE	(VAN)	5			5
VAN ACCESSIBLE	(VAN)	1			1
STATE VEHICLES/VENDORS	(S)	0			0
HOUSING MAINTENANCE	(M)	3			1
MOTORCYCLES	(MC)	3			3
TOTAL		93	45	38	176

+ + + + Indicates Temporary Lots B1,B2

<p><b>CALIFORNIA STATE UNIVERSITY, CHICO</b> Facilities Management &amp; Services</p>	DATE 9/29/17	
	ACAD FILE B-LOT	
<p><b>RESIDENCE HALL LOT</b> HOUSING COMPLEX</p>	SHEET <b>1</b> OF 1	FACILITY CODE <b>B</b>