


W. SACRAMENTO AVENUE

No Lot Access  
(only thru Stadium Lot)

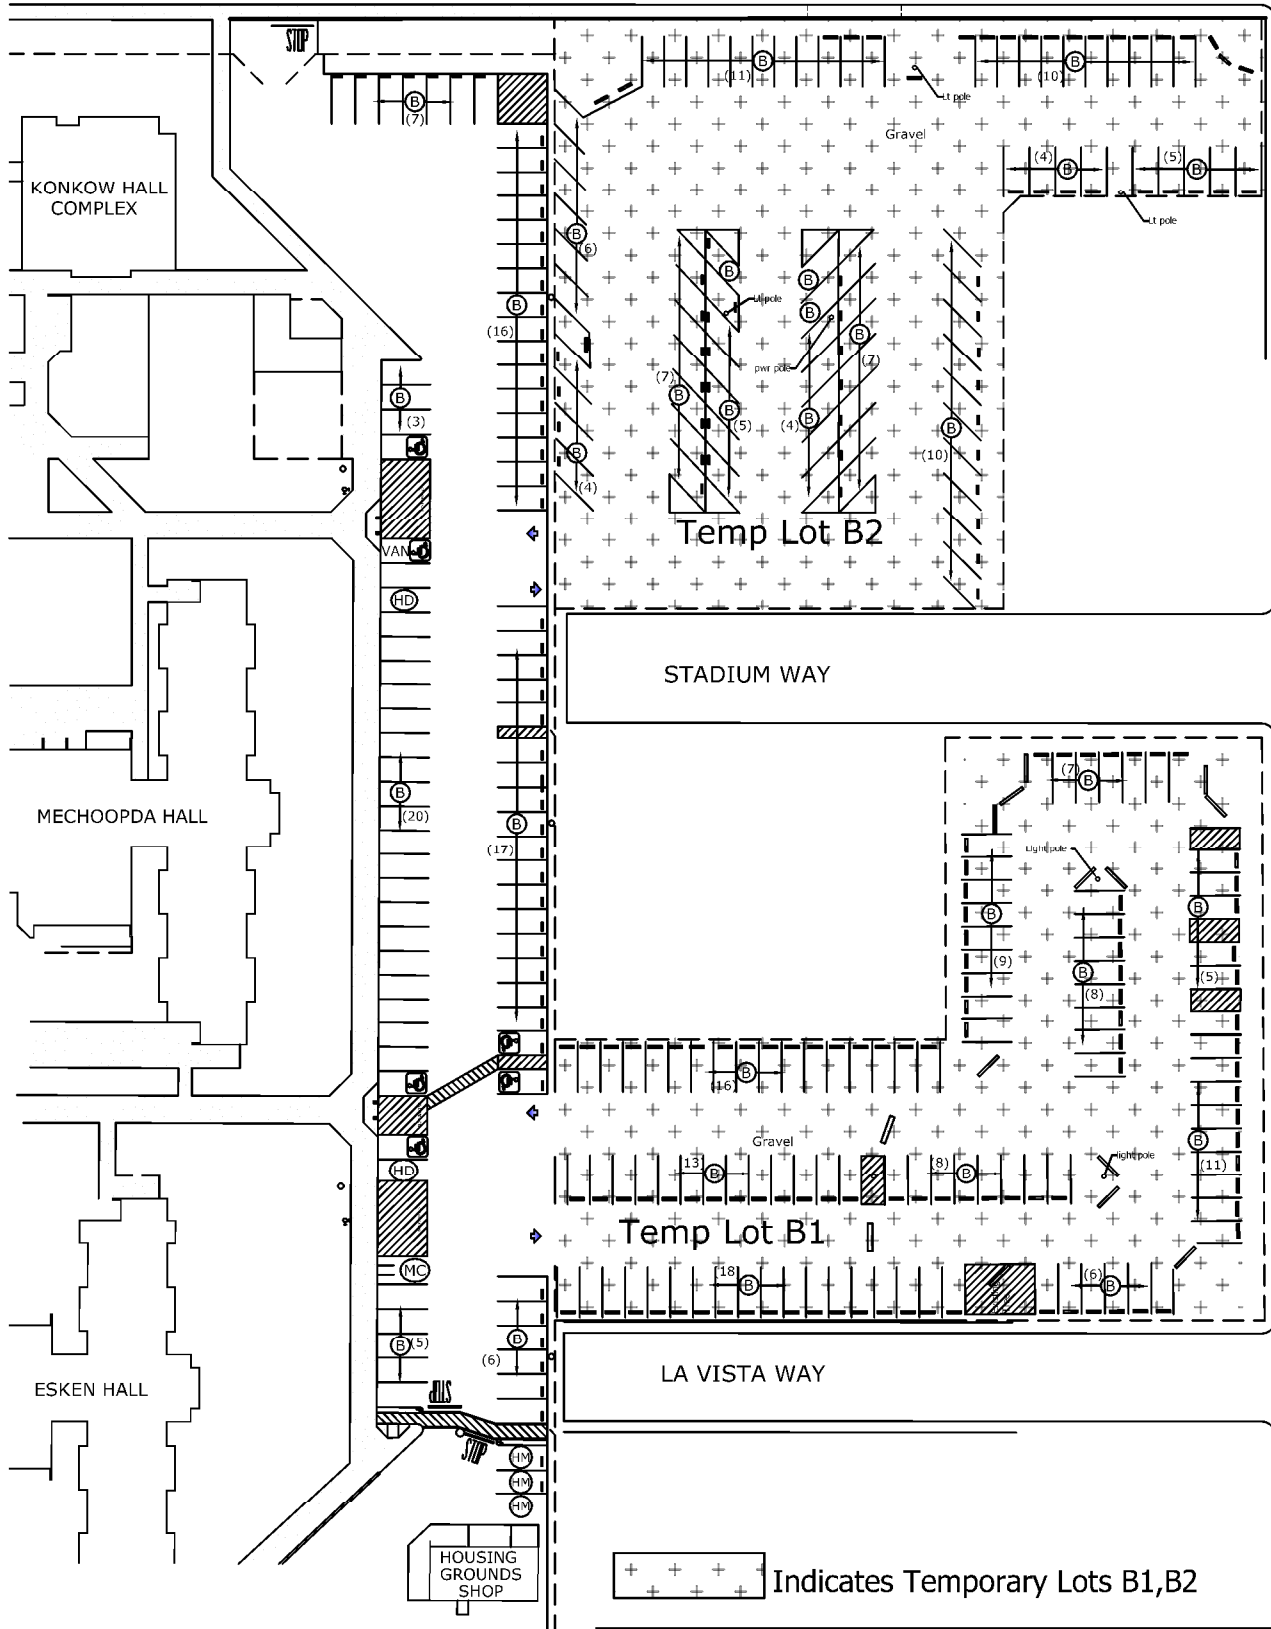

WARNER STREET

STADIUM WAY

LA VISTA WAY

Indicates Temporary Lots B1,B2

Scale: 1"=60'

PARKING STALL COUNT					
TYPE OF STALL	SYMBOL	Number Of Stalls	w/Temp Lot B1	w/Temp Lot B2	TOTAL COUNT
RESIDENCE HALL - 'B' PERMIT	(B)	75	100	76	251
RESERVED - HALL DIRECTOR	(HD)	2			2
ACCESSIBLE	(A)	5			5
VAN ACCESSIBLE	(VAN)	1			1
STATE VEHICLES/VENDORS	(S)	0			0
HOUSING MAINTENANCE	(M)	3			3
MOTORCYCLES	(MC)	3			3
<b>TOTAL</b>		<b>89</b>	<b>100</b>	<b>76</b>	<b>265</b>

**CALIFORNIA STATE UNIVERSITY, CHICO**  
Facilities Management & Services

DATE  
8/28/2023

ACAD FILE  
B-LOT

**RESIDENCE HALL LOT**  
HOUSING COMPLEX

SHEET  
**1**  
OF  
**1**

FACILITY CODE  
**B**