


COLLEGE DRIVE

DRIVEWAY

WARNER STREET

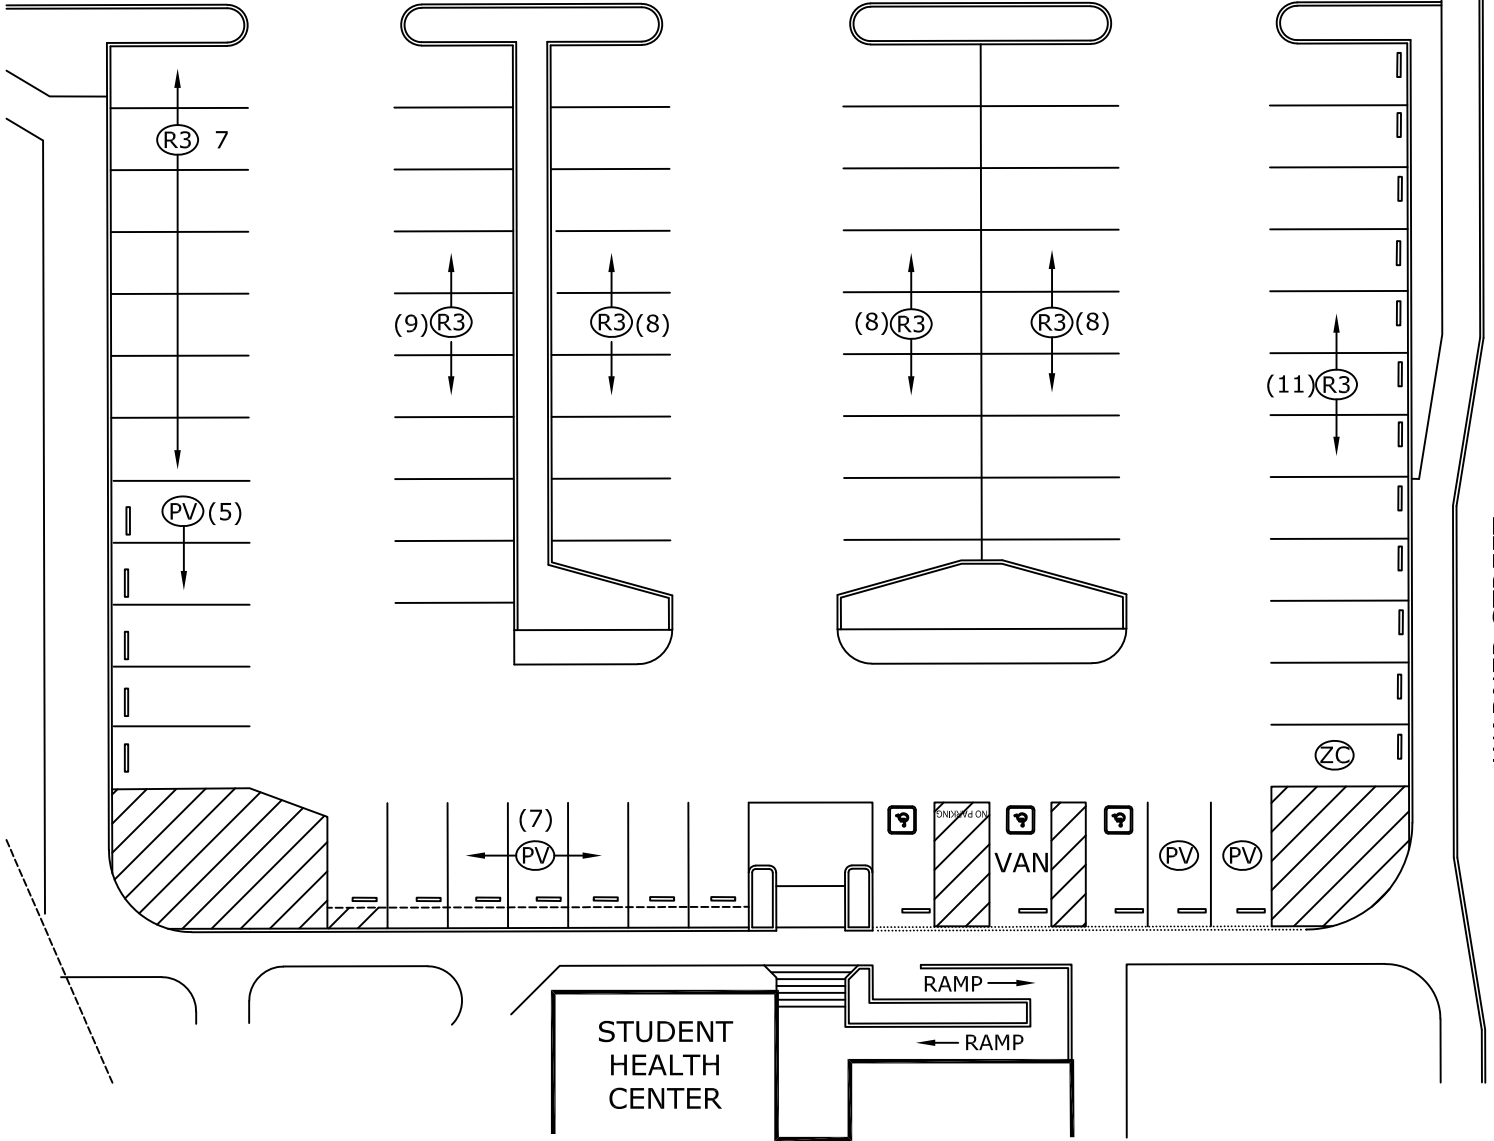

PARKING STALL COUNT

TYPE OF STALL	SYMBOL	NUMBER OF STALLS
RESERVED PARKING (R-3 PERMIT)	(R3)	51
ZIP CAR PARKING	(ZC)	1
HANDICAPPED PARKING	(H)	2
HANDICAPPED - VAN ACCESSIBLE	(H) VAN	1
PATIENT/VISITOR PARKING	(PV)	14
TOTAL		69



Scale: 1"=30'