

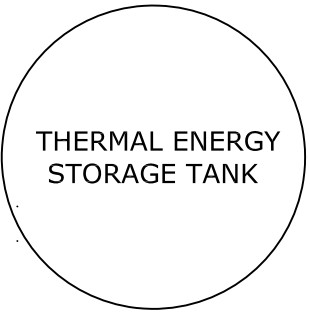


Firelane no parking








PARKING STALL COUNT		
TYPE OF STALL	SYMBOL	# OF STALLS
FACILITIES MANAGEMENT PARKING	(FM)	12
TOTAL		12

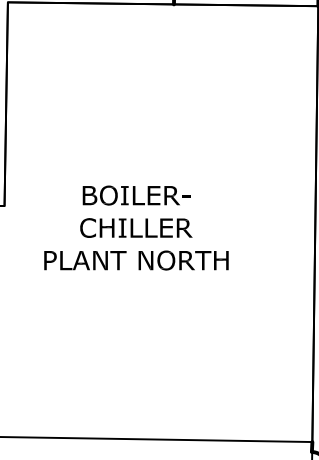

*ALL STALLS NOT DESIGNATED ARE (FM)

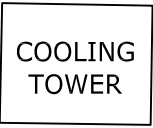

* Stalls in this area not delineated all FM parking is here until otherwise defined

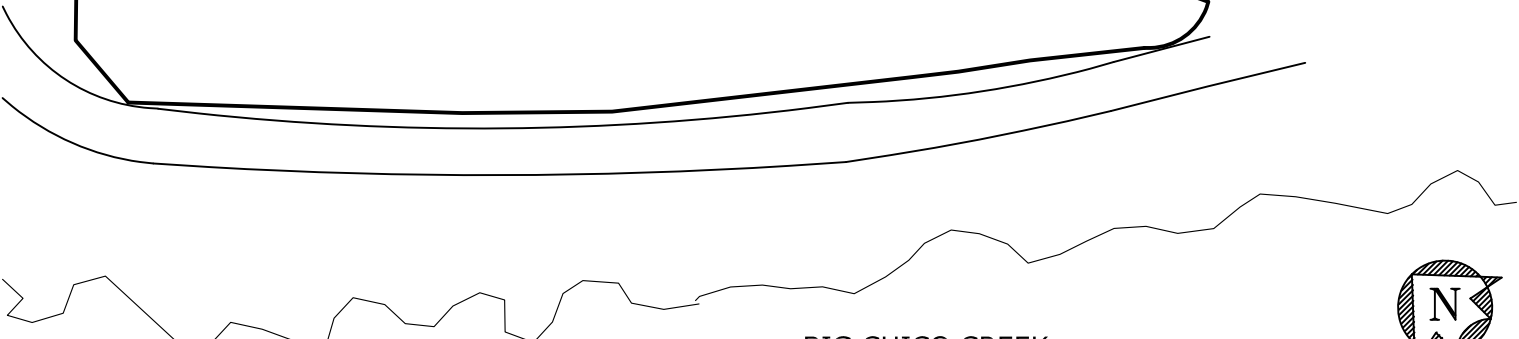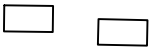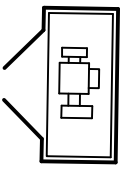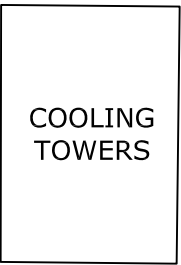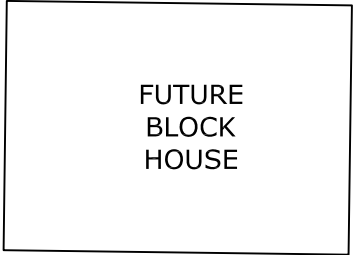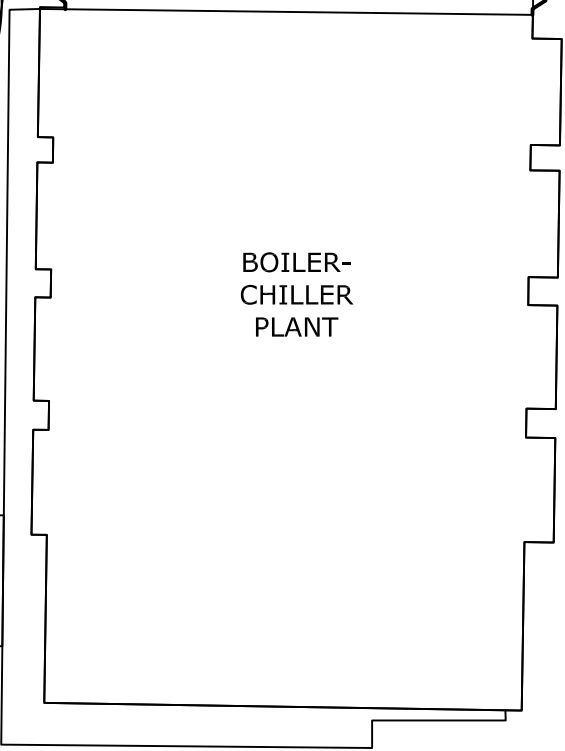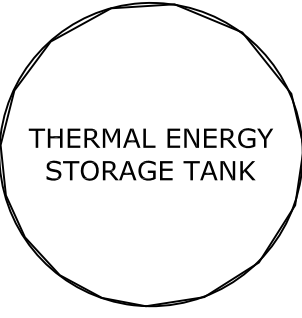

Scale: 1"=30'

CALIFORNIA STATE UNIVERSITY, CHICO Facilities Management & Services	DATE 10.3.19	BOILER/CHILLER PLANT LOT	SHEET 1 OF 1	FACILITY CODE AB
	ACAD FILE AB-LOT			