


WEST 2ND STREET

CHESTNUT STREET

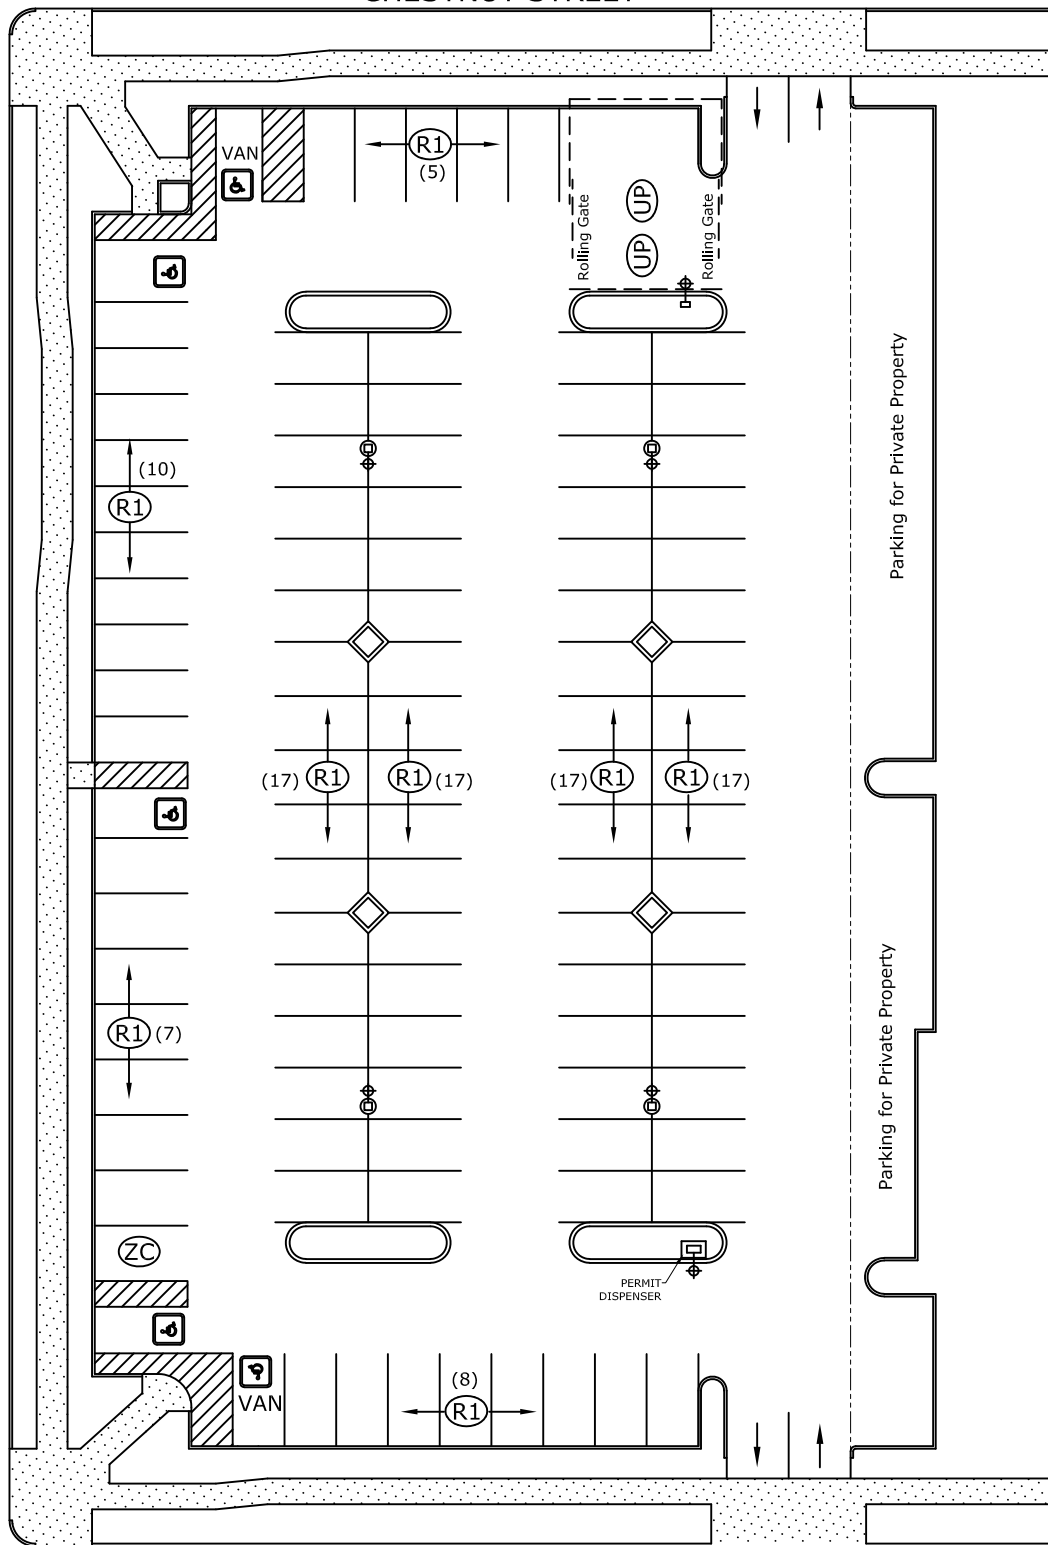

PARKING STALL COUNT

TYPE OF STALL	SYMBOL	NO. OF STALLS
GENERAL PARKING	⊙	0
RESERVED PARKING (R-1 Permit)	(R1)	98
ZIP CAR	(ZC)	1
UNIVERSITY POLICE	(UP)	2
HANDICAPPED PARKING	♿	3
HANDICAPPED VAN ACCESSIBLE	♿ VAN	2
TOTAL		106

HAZEL STREET



Scale: 1"=40'

CALIFORNIA STATE UNIVERSITY, CHICO  
Facilities Management & Services

DATE  
9/04/19

ACAD FILE  
L-LOT

2nd & Hazel Lot  
W. 2ND ST. & HAZEL ST.

SHEET  
1  
OF  
1

FACILITY  
CODE  
L