


WEST SECOND STREET

CHESTNUT STREET

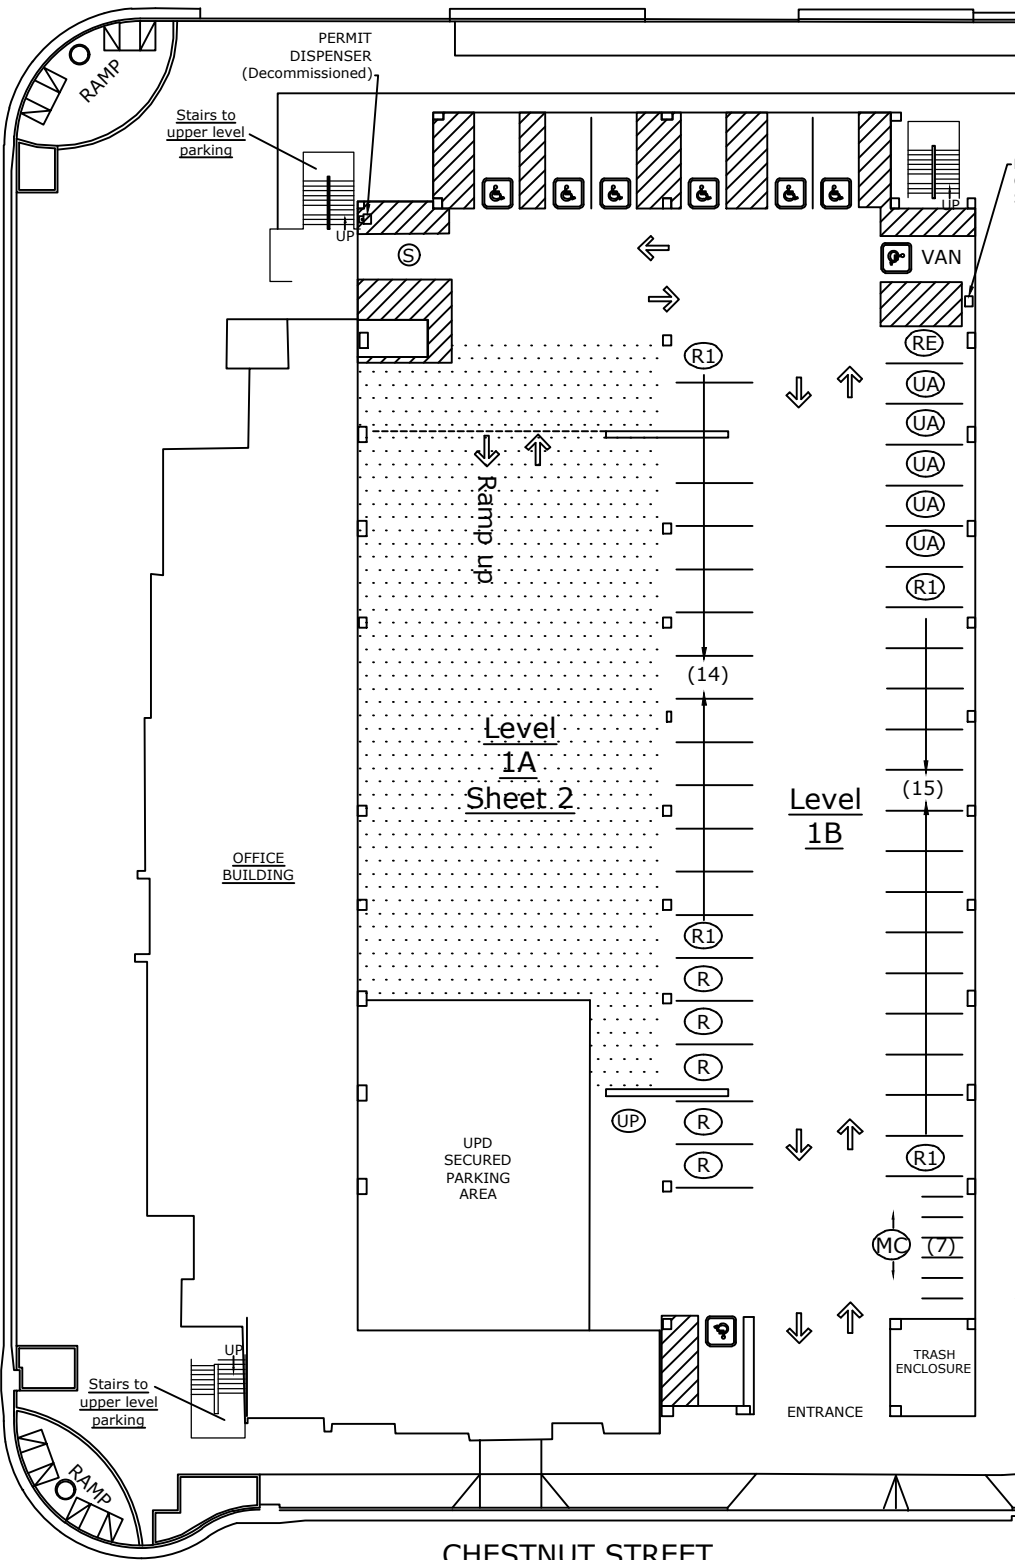

TYPE OF STALL	SYMBOL	NUMBER OF STALLS							TOTAL
		LEVEL 1A	LEVEL 1B	LEVEL 2A	LEVEL 2B	LEVEL 3A	LEVEL 3B	LEVEL 4	
GENERAL PARKING	(G)	N/A	44	44	N/A	60	41	41	189
RESERVED PARKING (R-1 PERMIT)	(R1)	41	29	60					130
RESERVED PARKING (R PERMIT)	(R)		5						5
RESERVED PARKING ELECTRICAL (RE)	(RE)		1						1
HANDICAPPED PARKING	(H)		7						7
HANDICAPPED - VAN ACCESSIBLE	(H) VAN		1					1	1
MEDIA	(M)							1	1
MOTORCYCLE PARKING	(MC)		7						7
ELECTRIC VEHICLE PARKING	(EV)							9	9
ENVIRONMENTAL HEALTH & SAFETY	(ES)							1	1
STATE VEHICLE	(S)								1
UNIVERSITY POLICE	(UP)		1						1
UNIVERSITY ADVANCEMENT	(UA)		5						5
TOTAL		41	57	44	60	44	60	52	358



Scale: 1"=40'

CALIFORNIA STATE UNIVERSITY, CHICO Facilities Management & Services	DATE 9/04/19	Parking Structure #2 (2nd & Normal Lot) Level 1B W. 2ND ST. & NORMAL ST.	SHEET 1	FACILITY CODE
	ACAD FILE T-LOT-1		OF 7	T