


WEST SECOND STREET

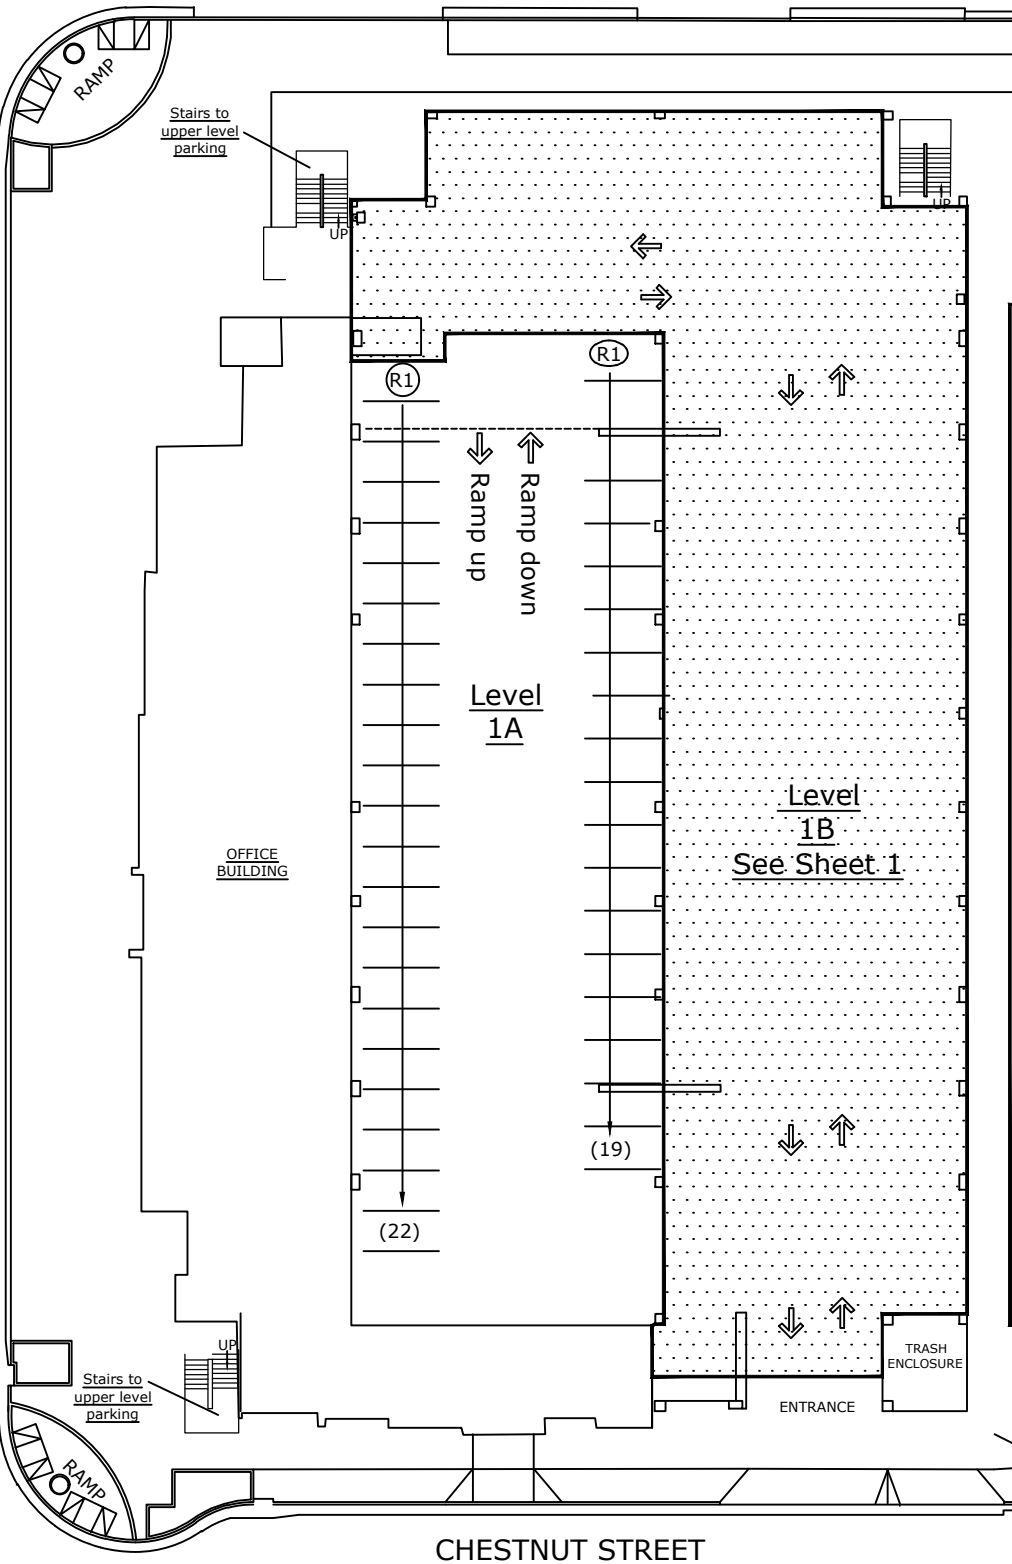

CHESTNUT STREET

TYPE OF STALL	SYMBOL	NUMBER OF STALLS								TOTAL
		LEVEL 1A	LEVEL 1B	LEVEL 2A	LEVEL 2B	LEVEL 3A	LEVEL 3B	LEVEL 4	LEVEL 4	
GENERAL PARKING	(G)	N/A	44	44	N/A	44	60	41	41	189
RESERVED PARKING (R-1 PERMIT)	(R1)	41	29		60					130
RESERVED PARKING (R PERMIT)	(R)		5							5
RESERVED PARKING ELECTRICAL (RE)	(RE)		1							1
HANDICAPPED PARKING	(H)		7							7
HANDICAPPED: VAN ACCESSIBLE	(VA)		1							1
MEDIA	(M)							1	1	2
MOTORCYCLE PARKING	(MC)		7							7
ELECTRIC VEHICLE PARKING	(EV)							9	9	9
ENVIRONMENTAL HEALTH & SAFETY	(EHS)							1	1	1
STATE VEHICLE	(S)									1
UNIVERSITY POLICE	(UP)		1							1
UNIVERSITY ADVANCEMENT	(UA)		5							5
TOTAL		41	57	44	60	44	60	44	52	358



Scale: 1"=40'

CALIFORNIA STATE UNIVERSITY, CHICO  
Facilities Management & Services

DATE 9/04/19  
ACAD FILE T-LOT-1

**Parking Structure #2**  
(2nd & Normal Lot) Level 1A  
W. 2ND ST. & NORMAL ST.

SHEET 2 OF 7  
FACILITY CODE T