


WEST SECOND STREET

CHESTNUT STREET

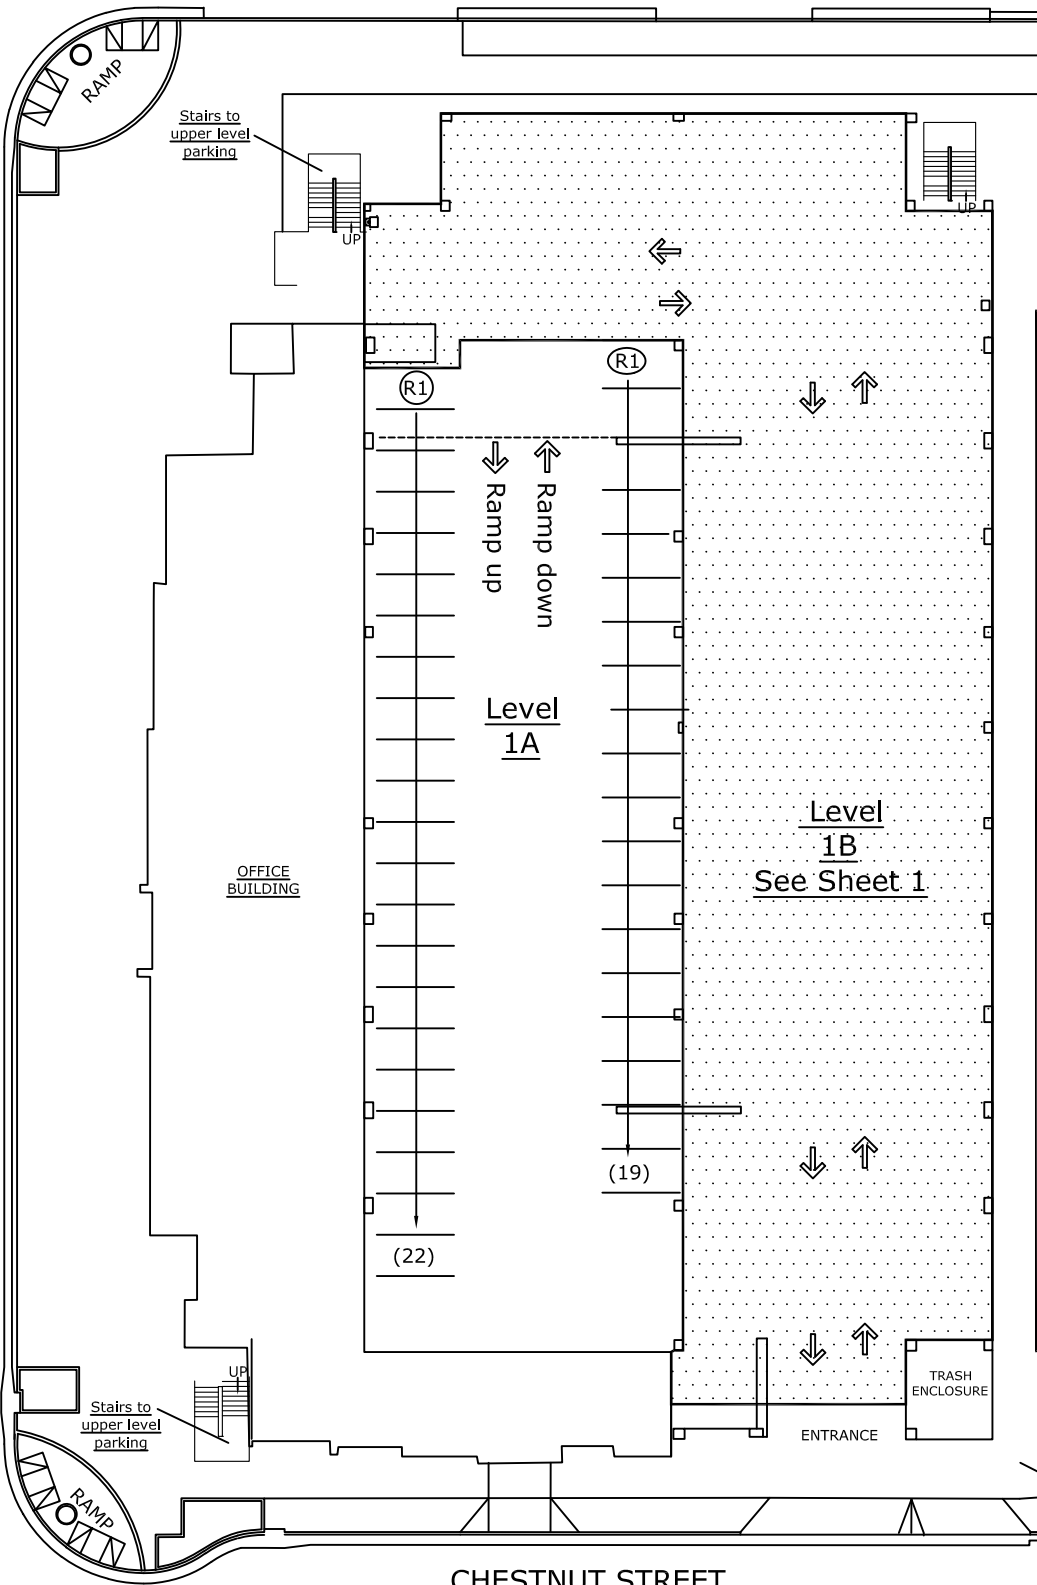

PARKING STRUCTURE STALL COUNT

TYPE OF STALL	SYMBOL	NUMBER OF STALLS							TOTAL
		LEVEL 1A	LEVEL 1B	LEVEL 2A	LEVEL 2B	LEVEL 3A	LEVEL 3B	LEVEL 4	
GENERAL PARKING	(G)	N/A		44	N/A	60			189
RESERVED PARKING (R-1 PERMIT)	(R1)	41	29						130
RESERVED PARKING (R PERMIT)	(R)		5						5
RESERVED PARKING- ELECTRICAL (RE)	(RE)		1						1
HANDICAPPED PARKING	(H)		6						7
HANDICAPPED: VAN ACCESSIBLE	(V)		2						1
MEDIA	(M)							1	1
MOTORCYCLE PARKING	(MC)		7			N/A			7
ELECTRIC VEHICLE PARKING	(EV)							9	9
ENVIRONMENTAL HEALTH & SAFETY	(ES)							1	1
STATE VEHICLE	(S)								1
UNIVERSITY POLICE	(UP)		1						1
UNIVERSITY ADVANCEMENT	(UA)		5						5
TOTAL		41	57	44	60	44	60	52	358



Scale: 1"=40'

CALIFORNIA STATE UNIVERSITY, CHICO
Facilities Management & Services

DATE
12/12/19
ACAD FILE
T-LOT-1

Parking Structure #2
(2nd & Normal Lot) Level 1A
W. 2ND ST. & NORMAL ST.

SHEET
2
OF
7

FACILITY
CODE
T