


WEST SECOND STREET

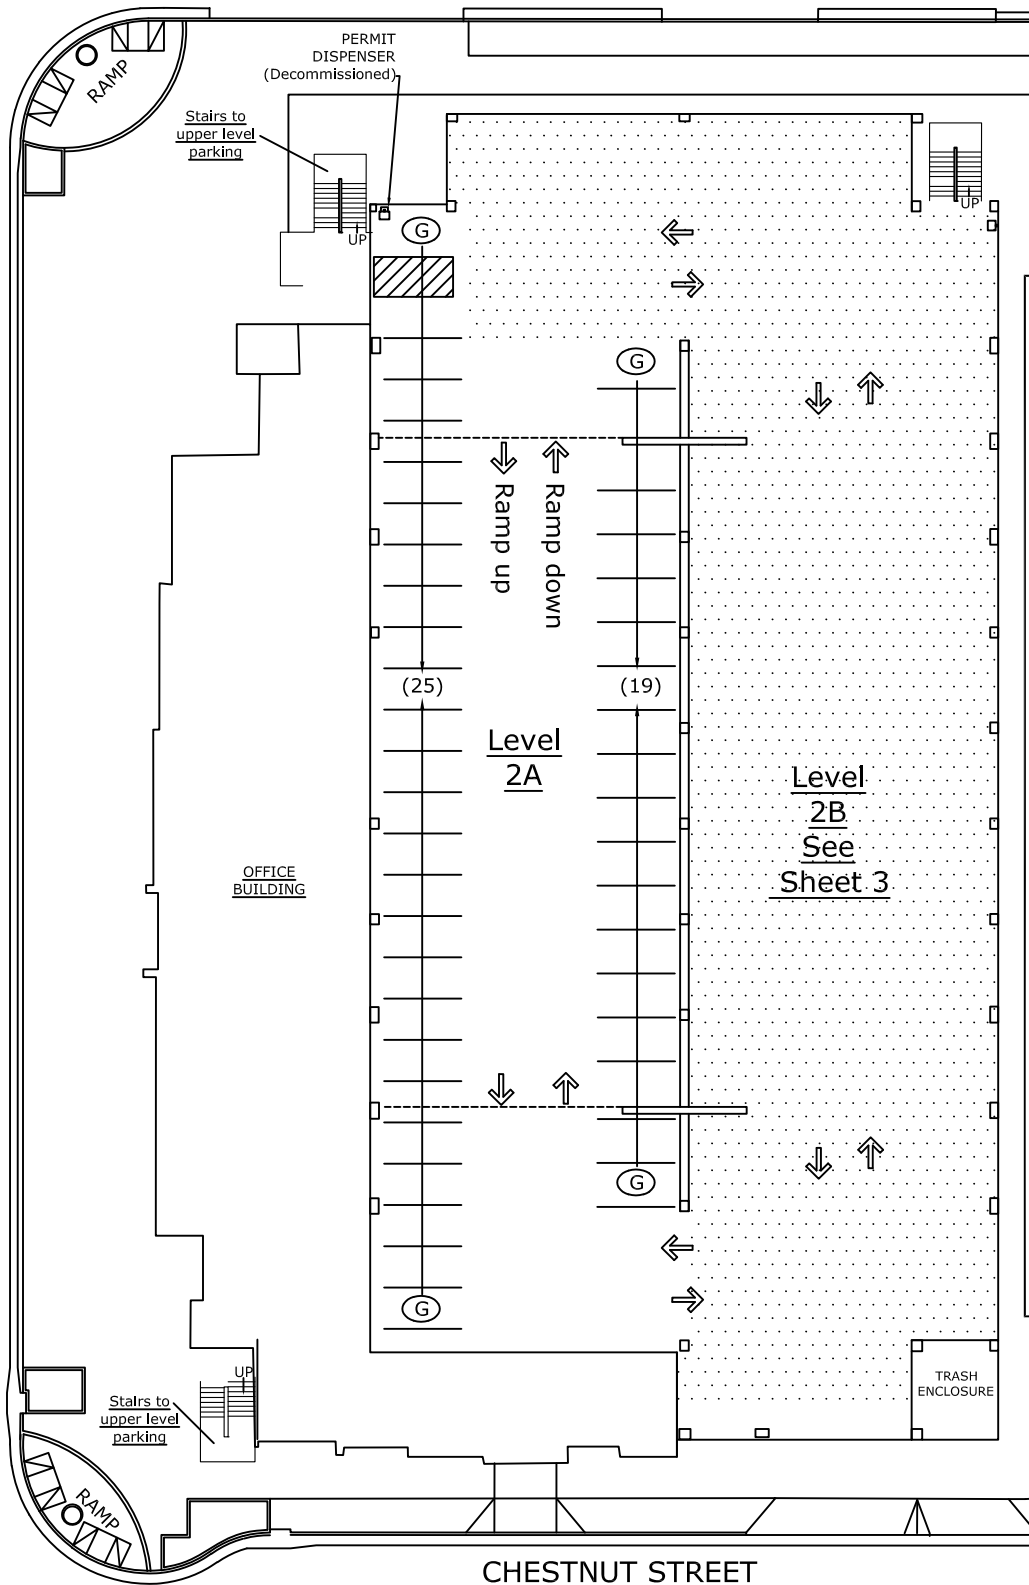

PARKING STRUCTURE STALL COUNT

TYPE OF STALL	SYMBOL	NUMBER OF STALLS								TOTAL
		LEVEL 1A	LEVEL 1B	LEVEL 2A	LEVEL 2B	LEVEL 3A	LEVEL 3B	LEVEL 4		
GENERAL PARKING	(G)	N/A	44	44	N/A	44	60	41	189	
RESERVED PARKING (R-1 PERMIT)	(R1)	41	29	60					130	
RESERVED PARKING (R PERMIT)	(R)		5						5	
RESERVED PARKING ELECTRICAL (RE)	(RE)		1						1	
HANDICAPPED PARKING	(H)		6						7	
HANDICAPPED: VAN ACCESSIBLE	(V)		2						1	
MEDIA	(M)							1	1	
MOTORCYCLE PARKING	(MC)		7			N/A			7	
ELECTRIC VEHICLE PARKING	(EV)							9	9	
ENVIRONMENTAL HEALTH & SAFETY	(ES)							1	1	
STATE VEHICLE	(S)								1	
UNIVERSITY POLICE	(UP)		1						1	
UNIVERSITY ADVANCEMENT	(UA)		5						5	
TOTAL		41	57	44	60	44	60	52	358	



Scale: 1"=40'