


WEST SECOND STREET

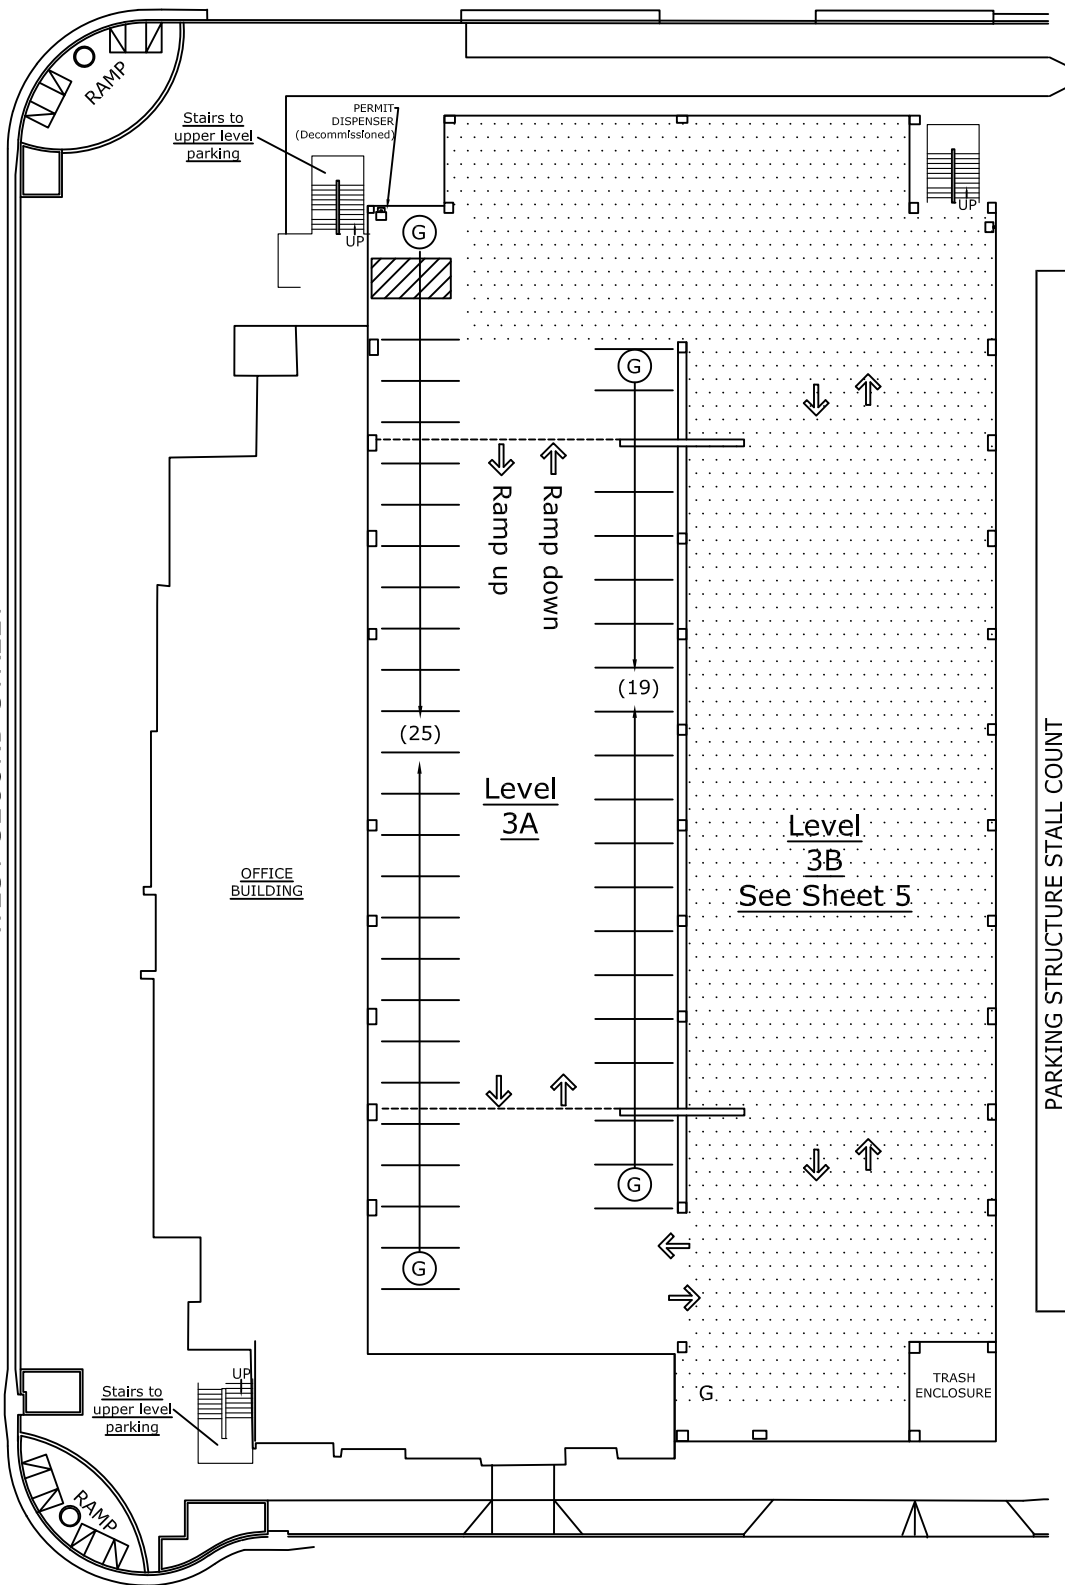

TYPE OF STALL	SYMBOL	NUMBER OF STALLS								TOTAL
		LEVEL 1A	LEVEL 1B	LEVEL 2A	LEVEL 2B	LEVEL 3A	LEVEL 3B	LEVEL 4	LEVEL 4	
GENERAL PARKING	G	N/A	29	44	N/A	44	60	41	41	189
RESERVED PARKING (R-1 PERMIT)	R1	41	5							130
RESERVED PARKING (R PERMIT)	R		1							5
RESERVED PARKING ELECTRICAL (RE)	RE		6							7
HANDICAPPED PARKING	H		2							1
HANDICAPPED: VAN ACCESSIBLE	H/VAN									1
MEDIA	M		7							7
MOTORCYCLE PARKING	MC									9
ELECTRIC VEHICLE PARKING	EV									1
ENVIRONMENTAL HEALTH & SAFETY	ES									1
STATE VEHICLE	S									1
UNIVERSITY POLICE	UP									1
UNIVERSITY ADVANCEMENT	UA									5
TOTAL		41	57	44	60	44	60	44	52	358

CHESTNUT STREET



Scale: 1"=40'

CALIFORNIA STATE UNIVERSITY, CHICO  
Facilities Management & Services

DATE 12/12/19  
ACAD FILE T-LOT-3

**Parking Structure #2**  
(2nd & Normal Lot) Level 3A  
W. 2ND ST. & NORMAL ST.

SHEET 6 OF 7

FACILITY CODE T