


WEST SECOND STREET



TYPE OF STALL	SYMBOL	NUMBER OF STALLS							TOTAL
		LEVEL 1A	LEVEL 1B	LEVEL 2A	LEVEL 2B	LEVEL 3A	LEVEL 3B	LEVEL 4	
GENERAL PARKING	G	N/A	N/A	44	N/A	44	60	41	189
RESERVED PARKING (R-1 PERMIT)	R1	41	29		60				130
RESERVED PARKING (R PERMIT)	R		5						5
RESERVED PARKING ELECTRICAL (RE)	RE		1						1
HANDICAPPED PARKING	H		6						7
HANDICAPPED: VAN ACCESSIBLE	H VAN		2						1
MEDIA	M							1	1
MOTORCYCLE PARKING	MC		7						7
ELECTRIC VEHICLE PARKING	EV							9	9
ENVIRONMENTAL HEALTH & SAFETY	ES							1	1
STATE VEHICLE	S								1
UNIVERSITY POLICE	UP		1						1
UNIVERSITY ADVANCEMENT	UA		5						5
TOTAL		41	57	44	60	44	60	52	358

CHESTNUT STREET

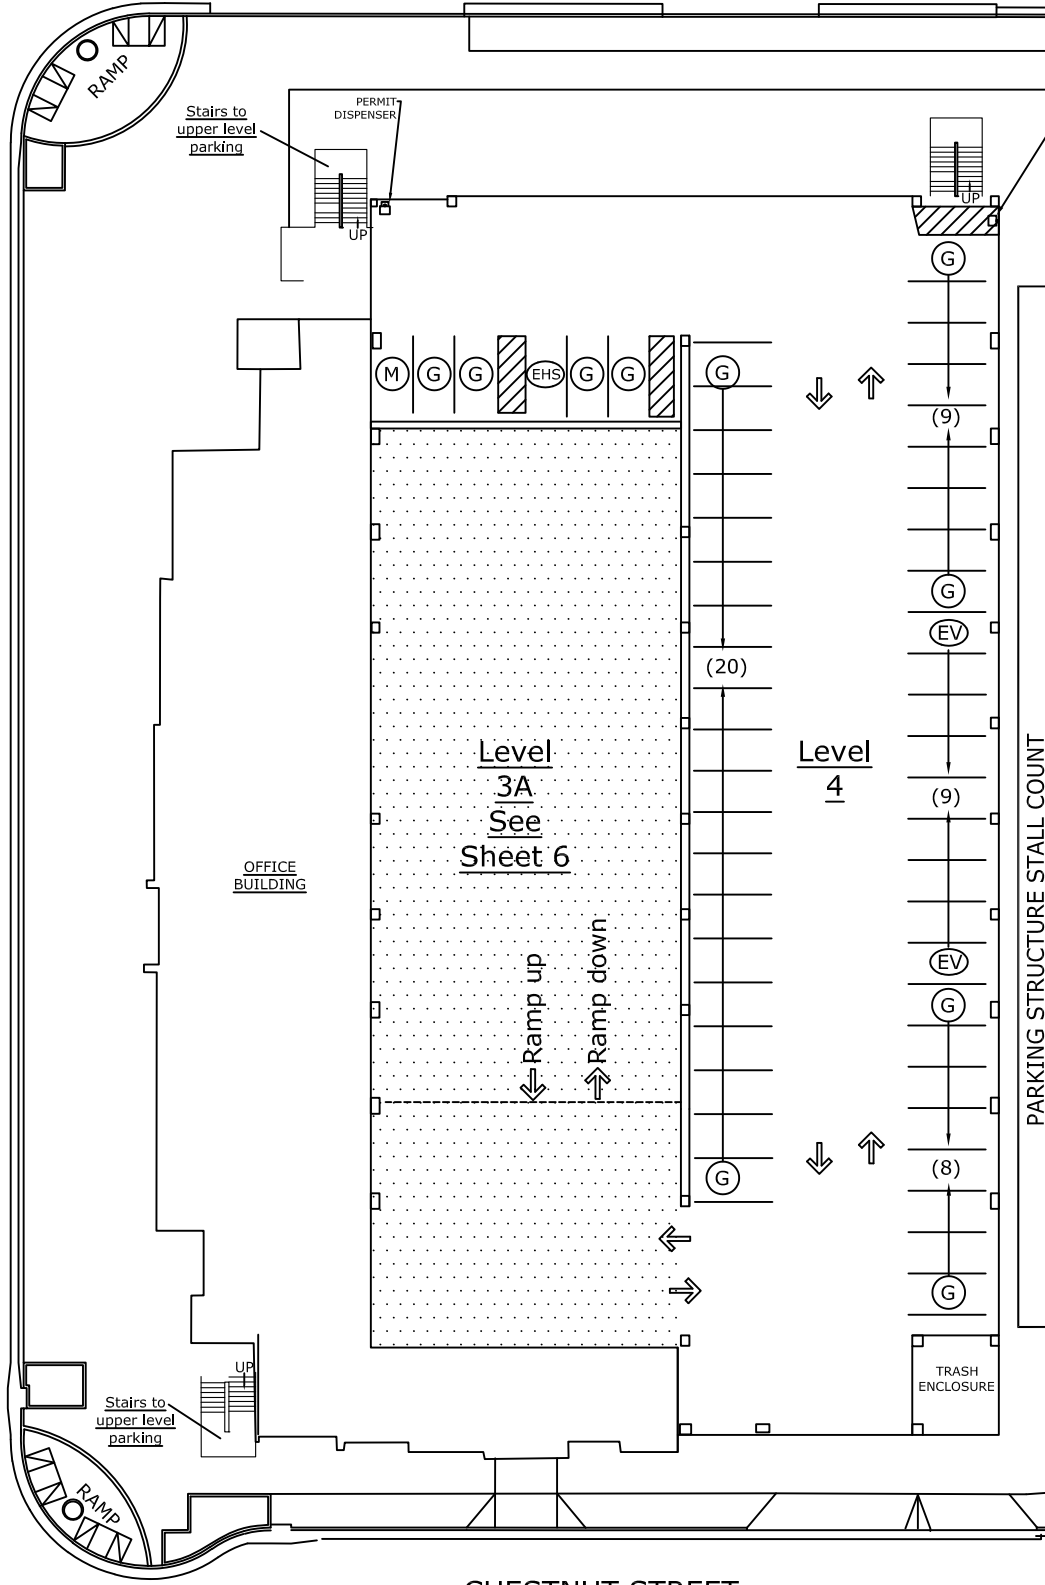

Scale: 1"=40'

CALIFORNIA STATE UNIVERSITY, CHICO
Facilities Management & Services

DATE 12/12/19
ACAD FILE T-LOT-3

Parking Structure #2
(2nd & Normal Lot) Level 4
W. 2ND ST. & NORMAL ST.

SHEET 7 OF 7
FACILITY CODE T