


WEST SECOND STREET

CHESTNUT STREET

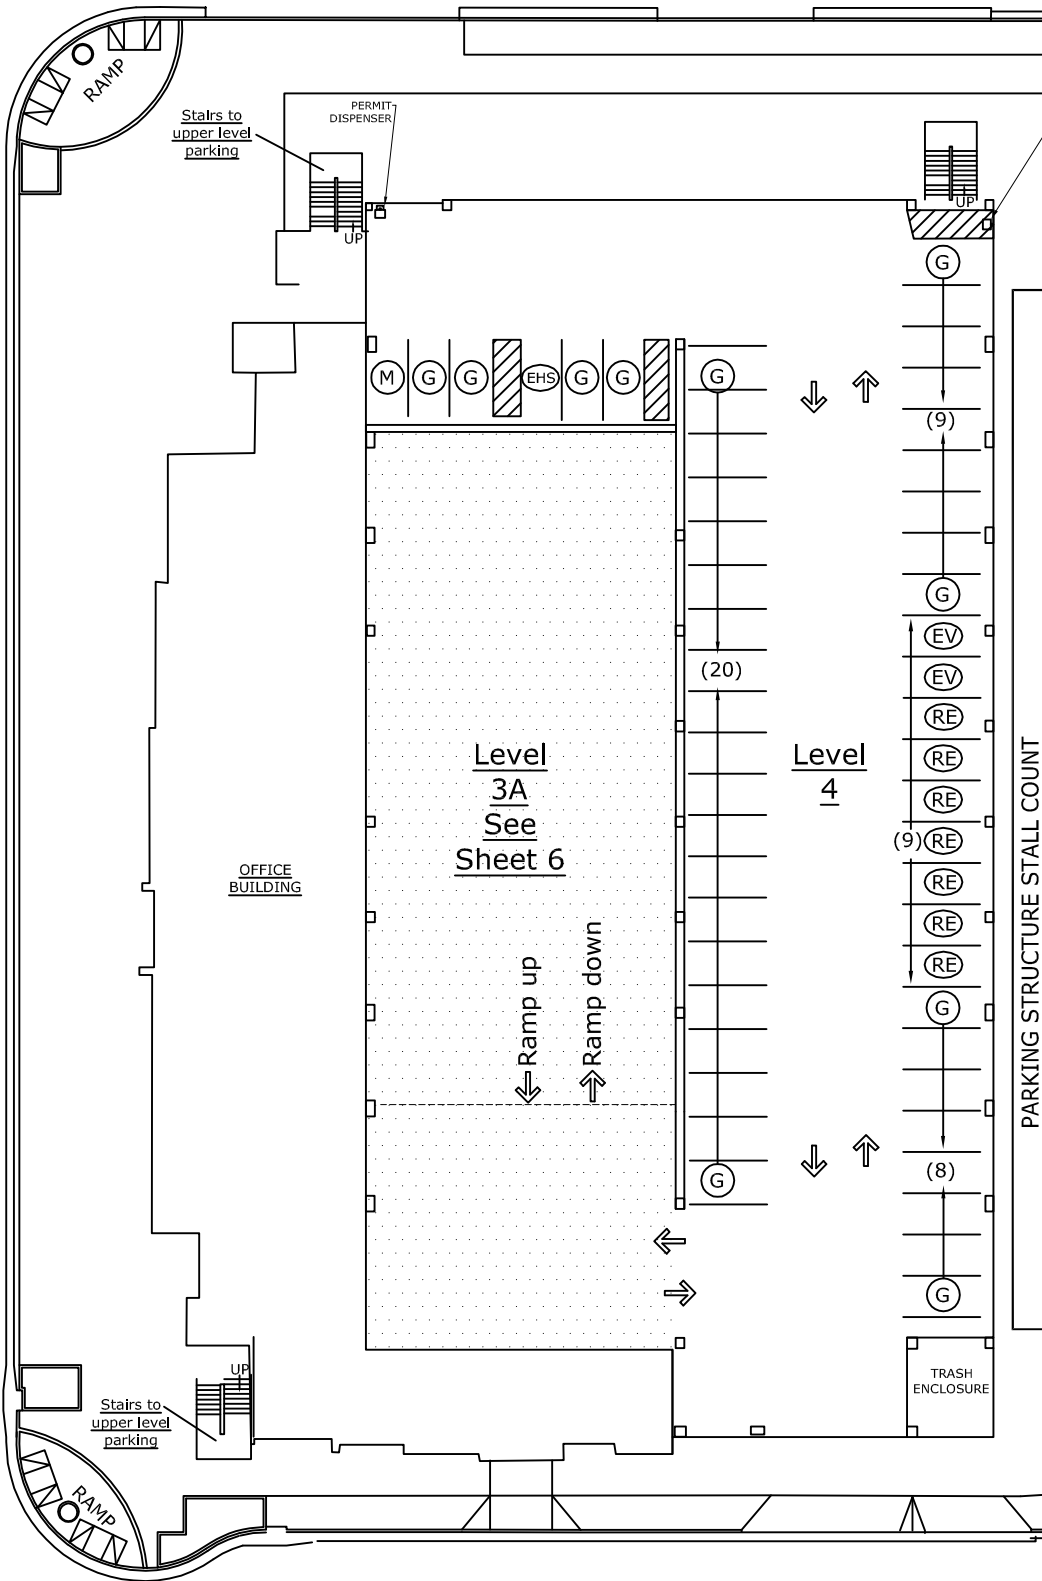

PARKING STRUCTURE STALL COUNT

TYPE OF STALL	SYMBOL	NUMBER OF STALLS							TOTAL
		LEVEL 1A	LEVEL 1B	LEVEL 2A	LEVEL 2B	LEVEL 3A	LEVEL 3B	LEVEL 4	
GENERAL PARKING	G	N/A	41	44	N/A	44	60	41	189
RESERVED PARKING (R-1 PERMIT)	R-1								130
RESERVED PARKING (R PERMIT)	R		5						5
RESERVED PARKING ELECTRICAL (RE)	RE		1					7	8
HANDICAPPED PARKING	V		6						7
HANDICAPPED: VAN ACCESSIBLE	VAN		2						1
MEDIA	M							1	1
MOTORCYCLE PARKING	MC		7						7
ELECTRIC VEHICLE PARKING	EV							2	2
ENVIRONMENTAL HEALTH & SAFETY	ES							1	1
STATE VEHICLE	S								1
UNIVERSITY POLICE	UP		1						1
UNIVERSITY ADVANCEMENT	UA		5						5
TOTAL		41	57	44	60	44	60	52	358



Scale: 1"=40'

CALIFORNIA STATE UNIVERSITY, CHICO
Facilities Management & Services

DATE
1/5/24
ACAD FILE
T-LOT-3

Parking Structure #2
(2nd & Normal Lot) Level 4
W. 2ND ST. & NORMAL ST.

SHEET
7
OF
7

FACILITY
CODE
T