
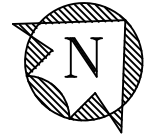
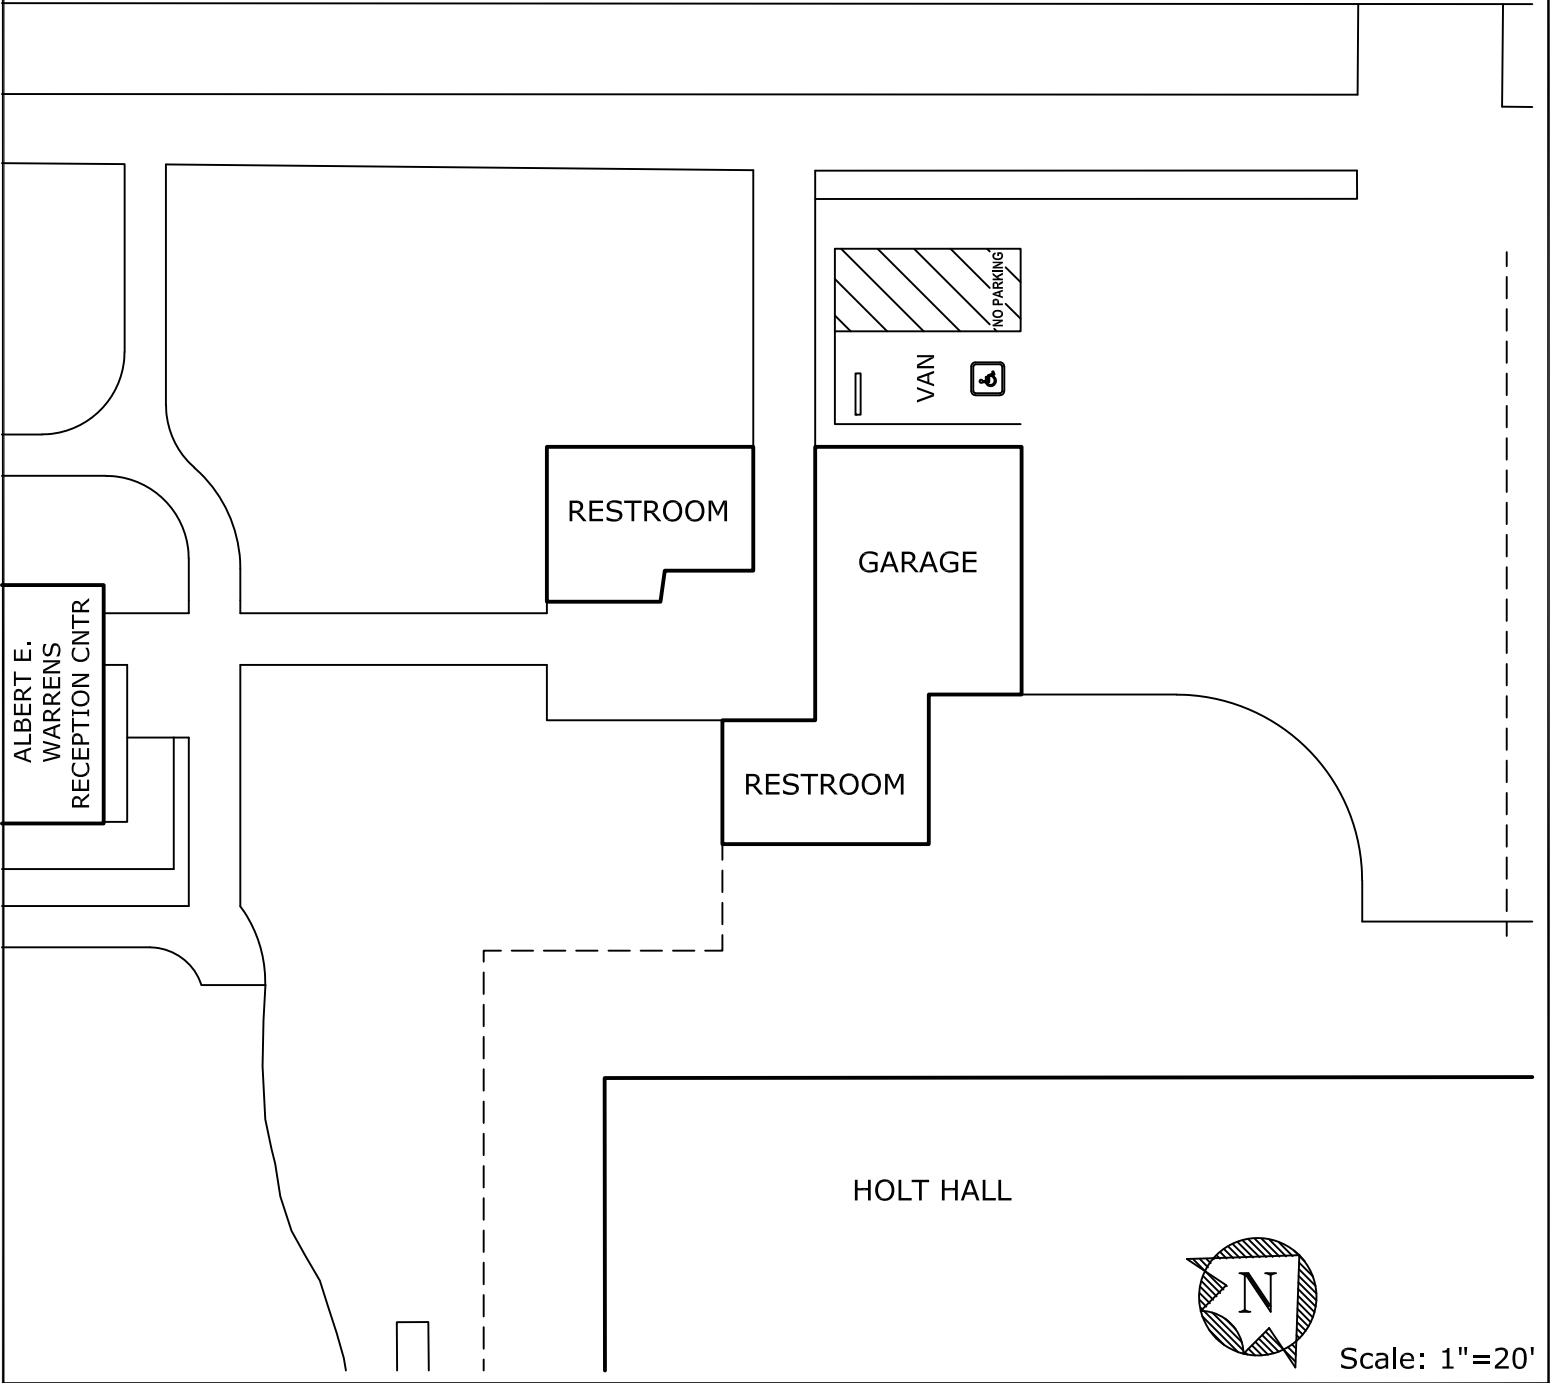


PARKING STALL COUNT		
TYPE OF STALL	SYMBOL	NUMBER OF STALLS
HANDICAPPED: VAN ACCESSIBLE	 VAN	1
TOTAL		1

W. MANSION AVENUE



Scale: 1"=20'

CALIFORNIA STATE UNIVERSITY, CHICO Facilities Management & Services	DATE 2.14.17	AEW Reception Center Lot NORTH OF HOLT HALL	SHEET 1 OF 1	FACILITY CODE J
	ACAD FILE J-LOT			