


# CSU CHICO STUDENT HOUSING EXPANSION + RESIDENTIAL DINING CENTER PHASE I

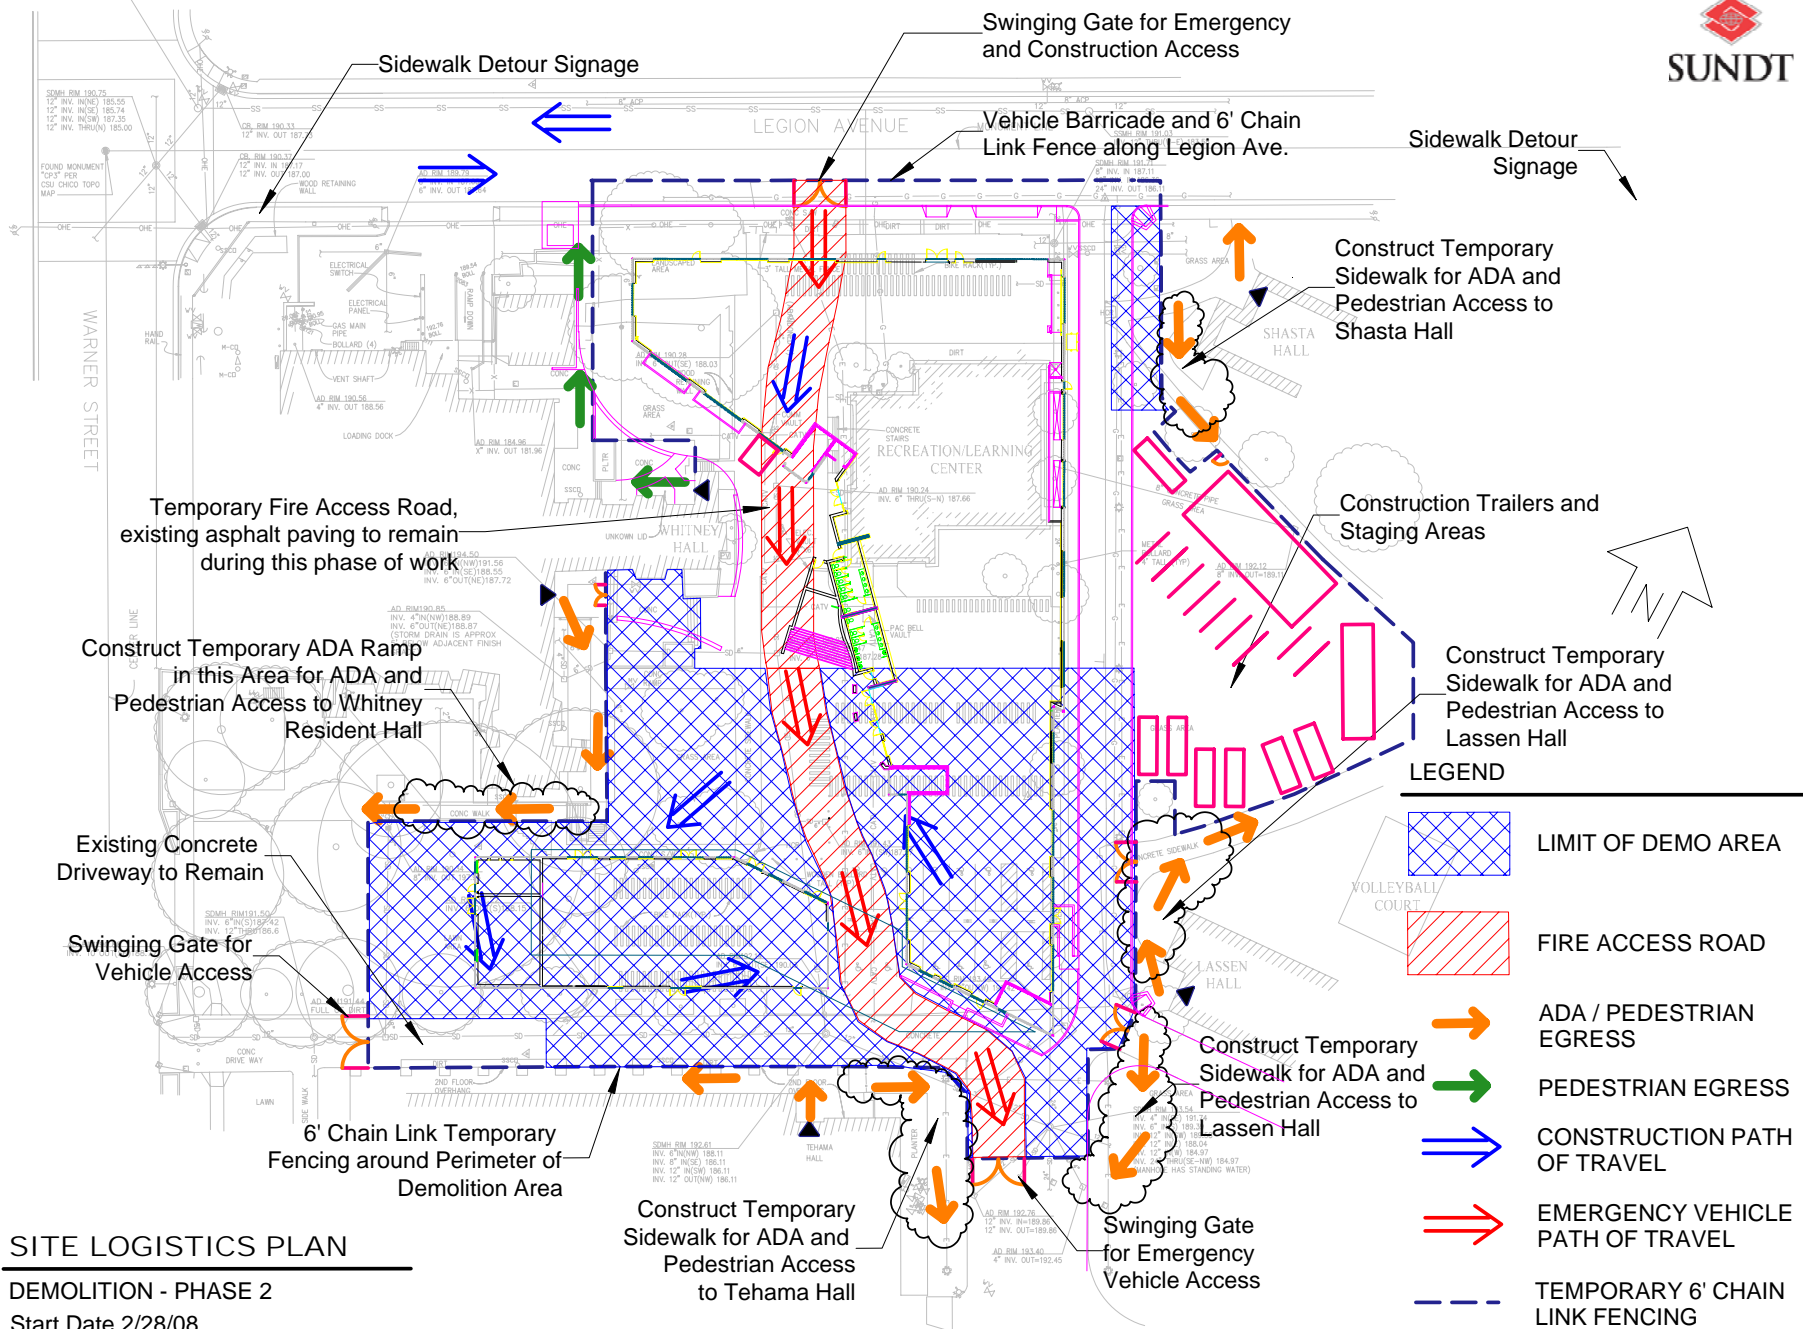

## SITE LOGISTICS PLAN

DEMOLITION - PHASE 2

Start Date 2/28/08